

Appendix 3

Design Concept Drawings

RED AND BLUE LINE STATIONS PLATFORM EXTENSION AND LEVEL BOARDING STUDY DESIGN CONCEPTS FOR ALL STATION TYPES

APRIL 2014



TBPE REGISTRATION No. F-9010

1201 Elm Street
Suite 5240
Dallas, TX 75270
T. 214.742.0400
F. 214.742.0401
www.katexas.com

URS

1950 NORTH STEMMONS FREEWAY
SUITE 6000
DALLAS, TEXAS 75207
214-741-7777
URS CORPORATION ID #3162



© DART, all rights reserved, 2012-2014

PLATFORM TYPES

- Type A Side platform with wide bus drop off area
- Type A-1 Side platform with narrow bus drop off area
- Type A-2 Side platform without bus or Kiss & Ride drop off areas located adjacent to the platform
- Type A-X Side and Center platform with special conditions
- Type B Center platform
- Type C Center loading aerial platform
- Type C-1 End loading aerial platform

Type A
Ledbetter
Hampton
Illinois
LBJ/Skillman

Type A-1
8th & Corinth
Cedars
LBJ/Central

Type A-2
Lovers Lane
Galatyn Park
Arapaho Center
Bush Turnpike
Downtown Plano

Type A-X
Tyler/Vernon
Dallas Zoo
Morrell
White Rock
Mockingbird
Cityplace/Uptown
Convention Center


Type B
Parker Road
Forest/Jupiter
Downtown Garland
VA Medical Center
Kiest
Westmoreland

Type C
Park Lane
Forest Lane
Spring Valley


Type C-1
Walnut Hill

ALTERNATIVE PLATFORM DESIGNS


FINAL DESIGNERS MAY CONSIDER THESE ALTERNATIVE DESIGNS TO AVOID RELOCATION OF SIGNIFICANT UTILITIES AND/OR SYSTEMS ELEMENTS

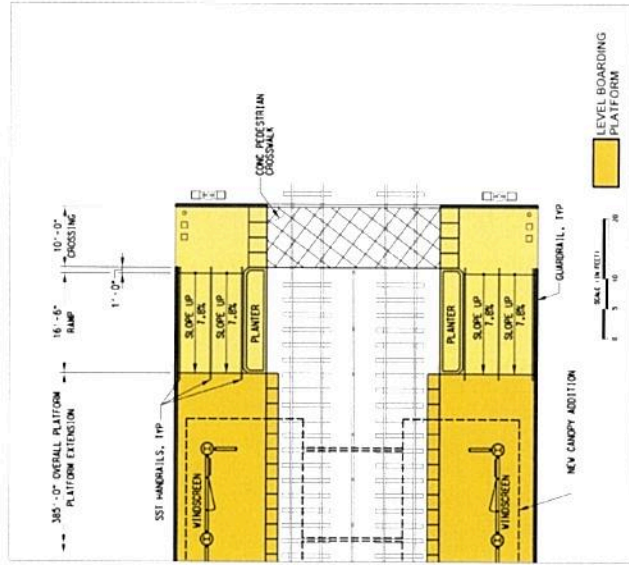

REDUCED TYP RAMP

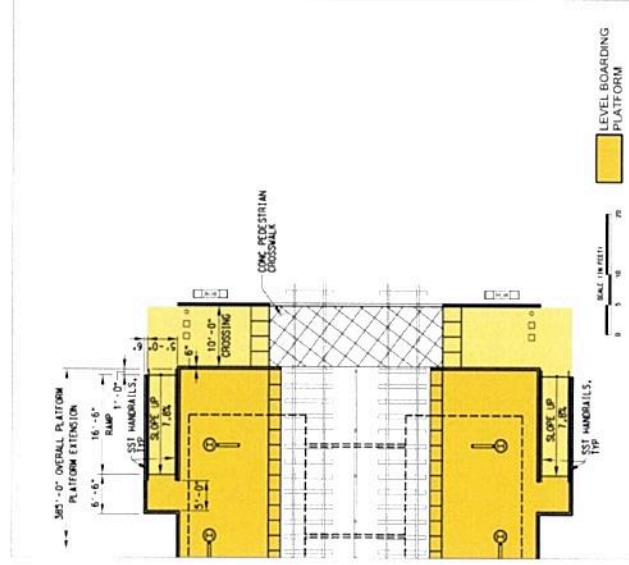

SIDE RAMPS OPTION
(SIM TO LAKE HIGHLANDS STATION)

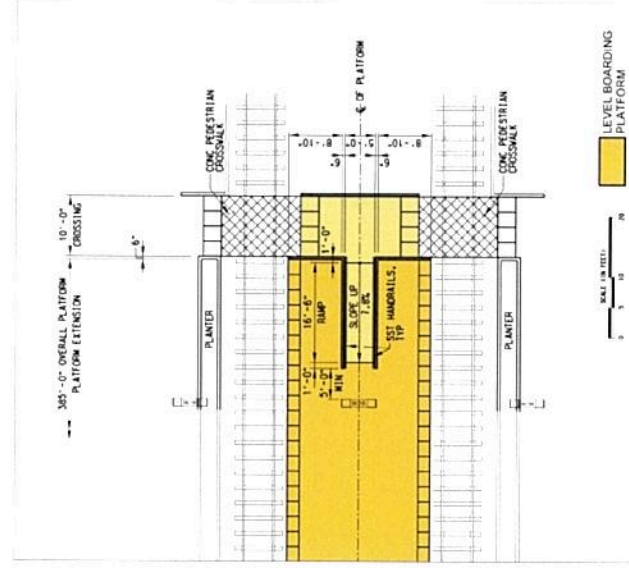

CENTER RAMP OPTION

PLATFORM DESIGN DIRECTIVE CONCEPTS TYPE A SIDE PLATFORM WITH WIDE BUS DROP OFF AREA

LEDBETTER STATION
HAMPTON STATION
ILLINOIS STATION
LBJ/SKILLMAN STATION

1201 Elm Street
Suite 5240
Dallas, TX 75270
T. 214.742.0400
F. 214.742.0401
www.katexas.com




TBPE REGISTRATION No. F-9010

URS


1950 NORTH STEMMONS FREEWAY
SUITE 6000
DALLAS, TEXAS 75207
214-741-7777
URS CORPORATION ID #3162



© DART, all rights reserved, 2012-2014

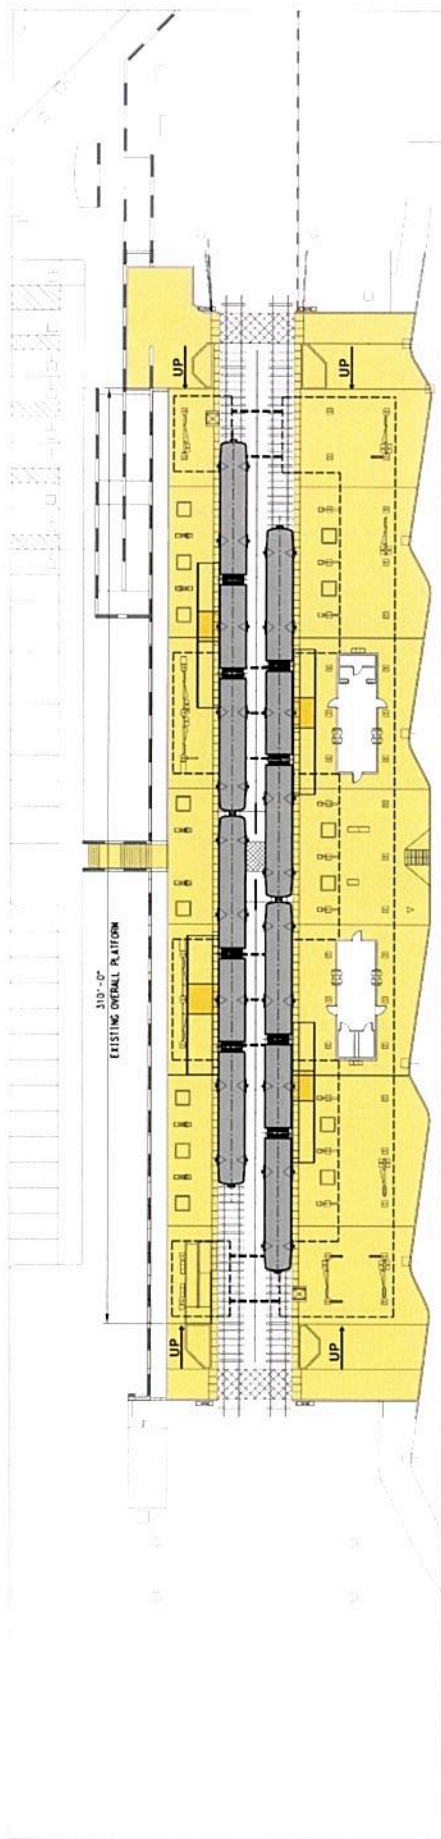

EXISTING PLATFORM CONDITION

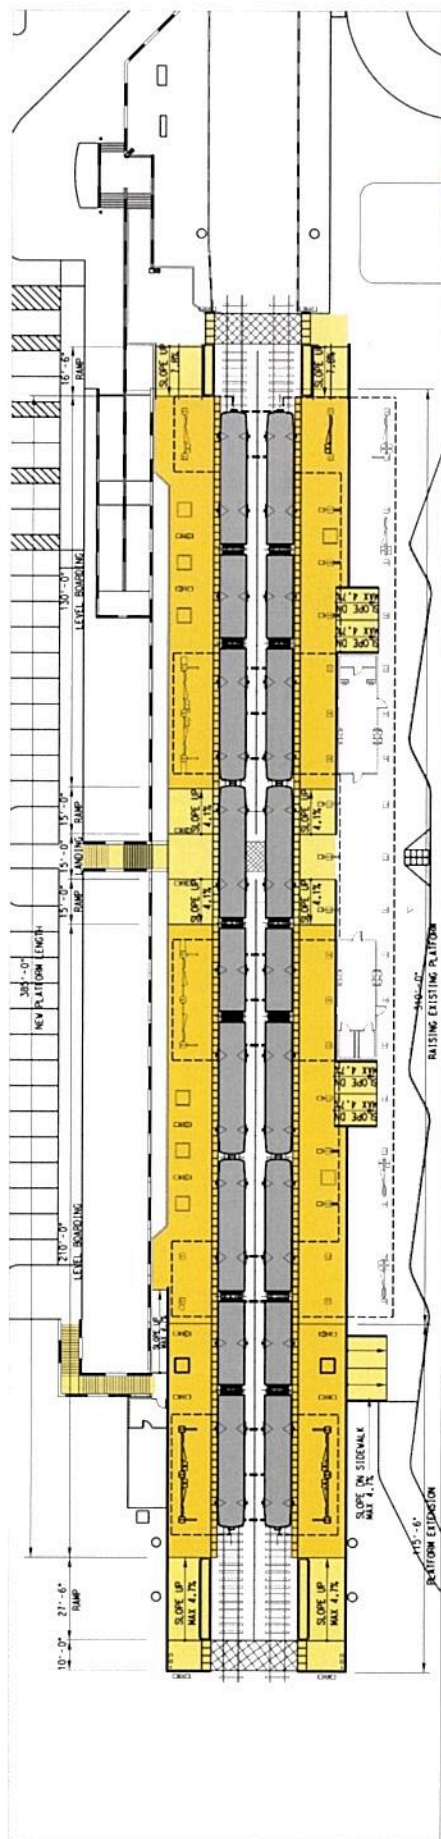

PROPOSED PLATFORM EXTENSION

LEVEL BOARDING PLATFORM


LEVEL BOARDING PLATFORM




LED BETTER STATION
PLATFORM DESIGN
DIRECTIVE CONCEPT
TYPE A

WRIGHT AVENUE

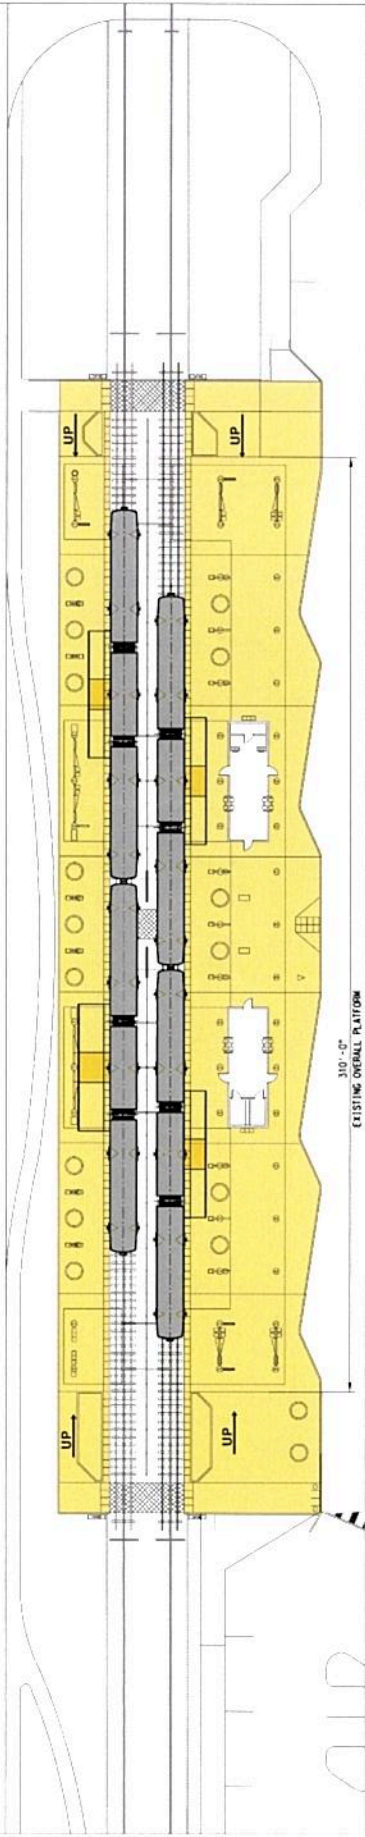


310'-0"

EXISTING PLATFORM CONDITION

LEVEL BOARDING PLATFORM



WRIGHT AVENUE

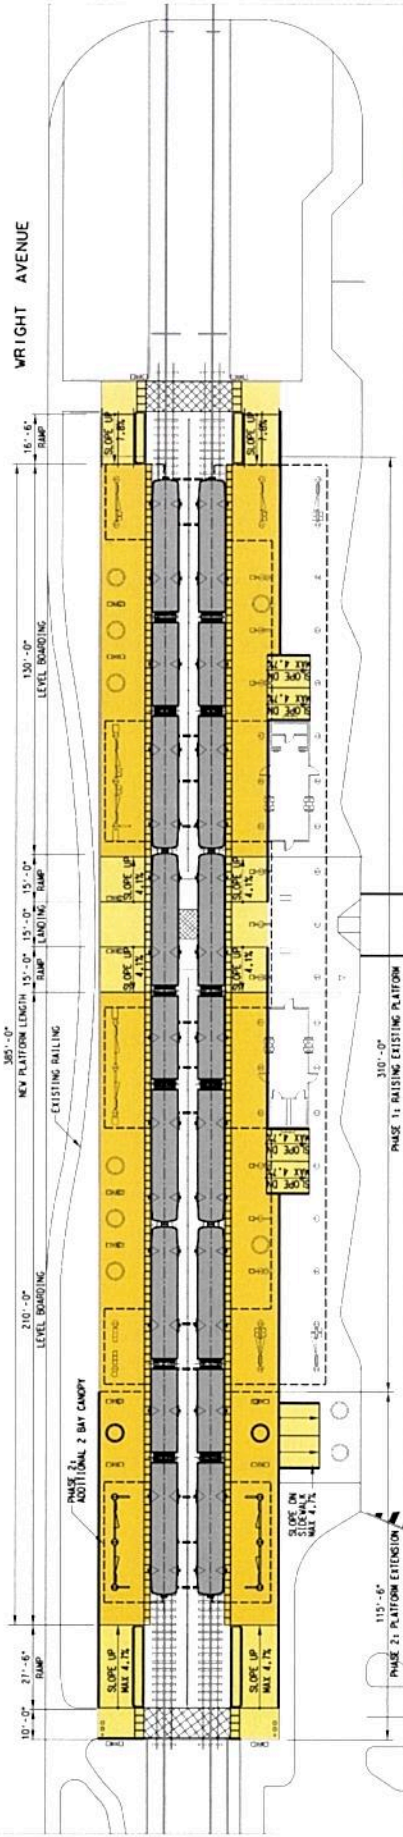

310'-0"
PHASE 1: RAISING EXISTING PLATFORM

PROPOSED PLATFORM EXTENSION

LEVEL BOARDING PLATFORM











HAMPTON STATION
 PLATFORM DESIGN
 DIRECTIVE CONCEPT
 TYPE A

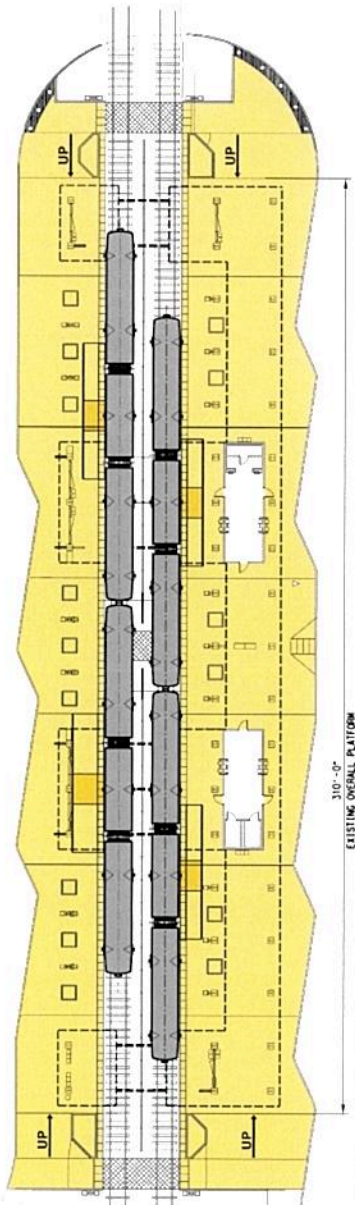

EXISTING PLATFORM CONDITION

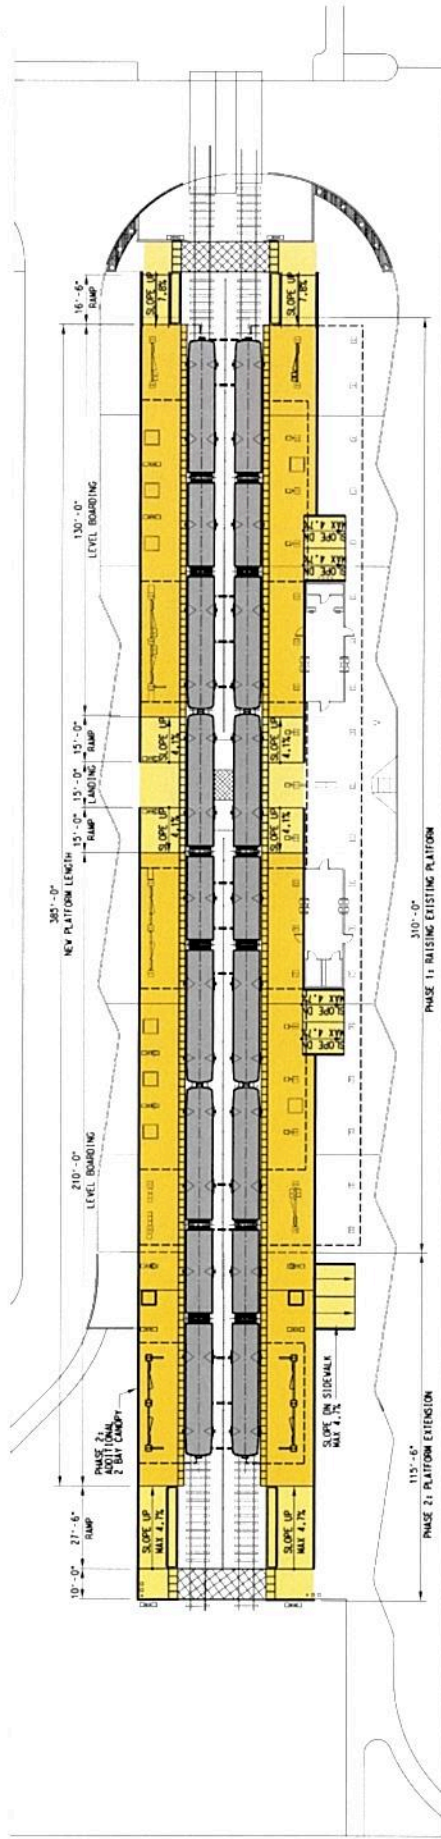

PROPOSED PLATFORM EXTENSION

LEVEL BOARDING PLATFORM

LEVEL BOARDING PLATFORM




URS



DART PROJECT


ILLINOIS STATION
 PLATFORM DESIGN
 DIRECTIVE CONCEPT
 TYPE A

 CAEED

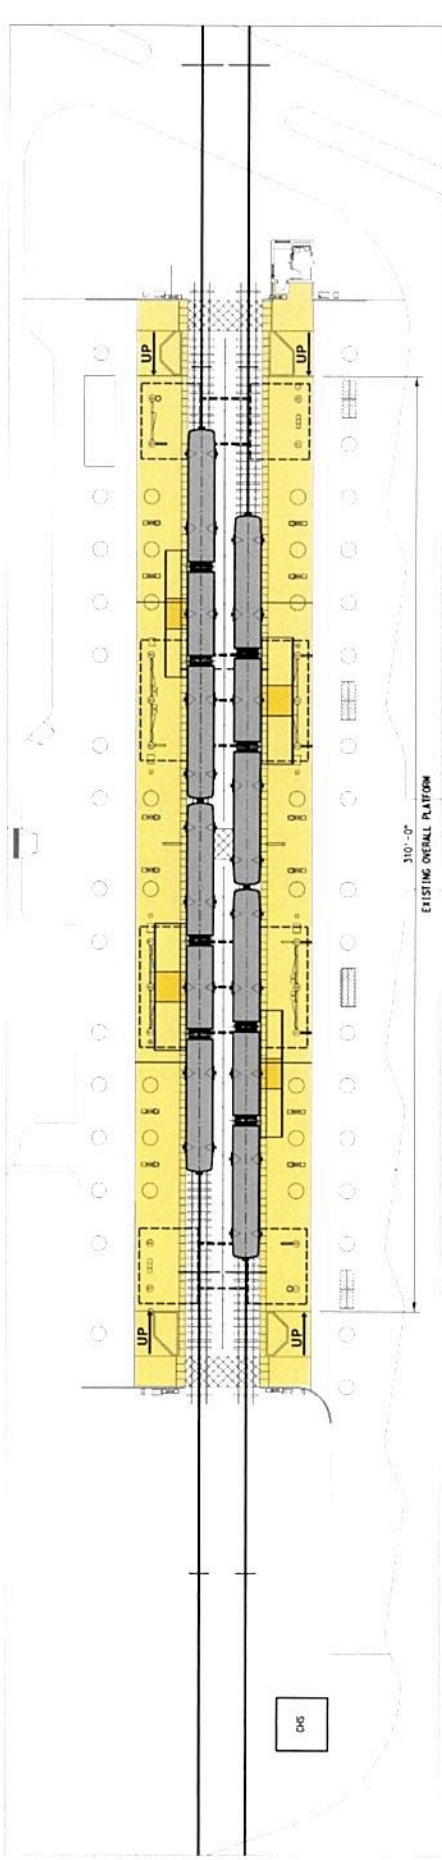

EXISTING PLATFORM CONDITION

LEVEL BOARDING PLATFORM

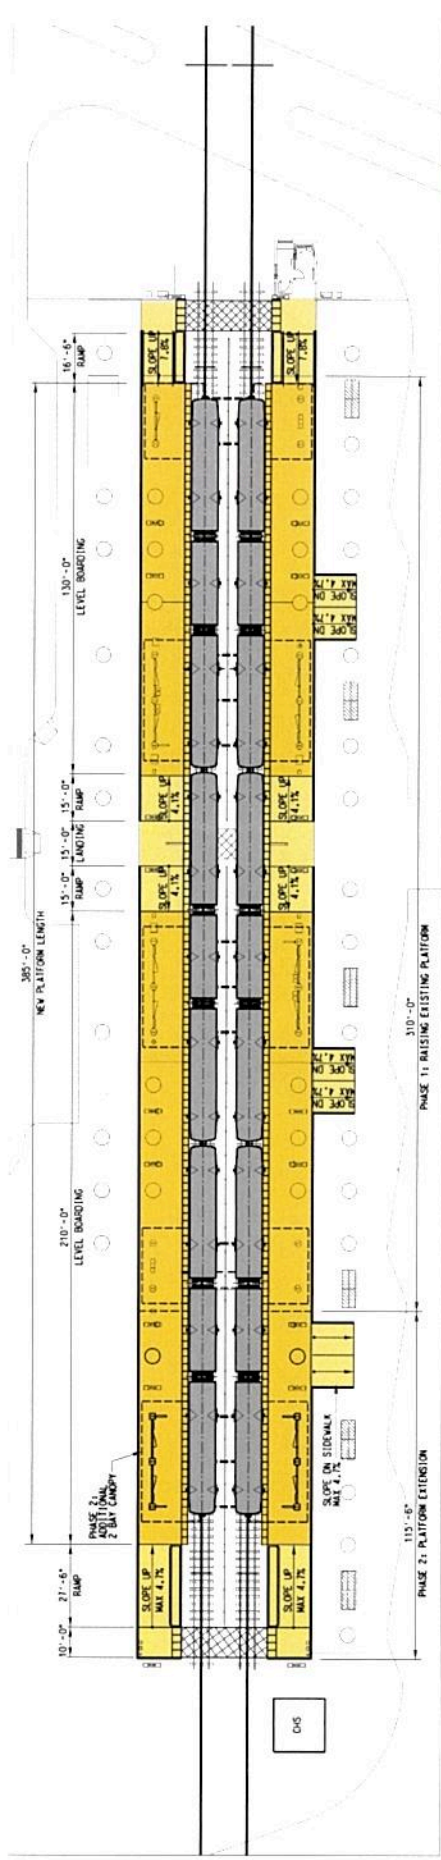

PROPOSED PLATFORM EXTENSION

LEVEL BOARDING PLATFORM


PLATFORM DESIGN DIRECTIVE CONCEPTS TYPE A-1 SIDE PLATFORM WITH NARROW BUS DROP OFF AREA

8th & CORINTH STATION
CEDARS STATION
LBJ/CENTRAL STATION



1201 Elm Street
Suite 5240
Dallas, TX 75270
T. 214.742.0400
F. 214.742.0401
www.katexas.com


URS

1950 NORTH STEMMONS FREEWAY
SUITE 6000
DALLAS, TEXAS 75207
214-741-7777
URS CORPORATION ID #3162



TBPE REGISTRATION No. F-9010


© DART, all rights reserved, 2012-2014

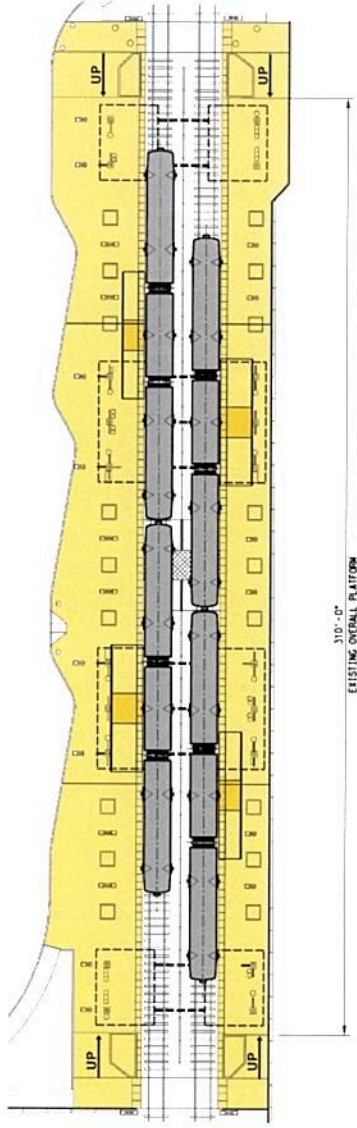

310'-0"
EXISTING OVERALL PLATFORM

EXISTING PLATFORM CONDITION

LEVEL BOARDING PLATFORM

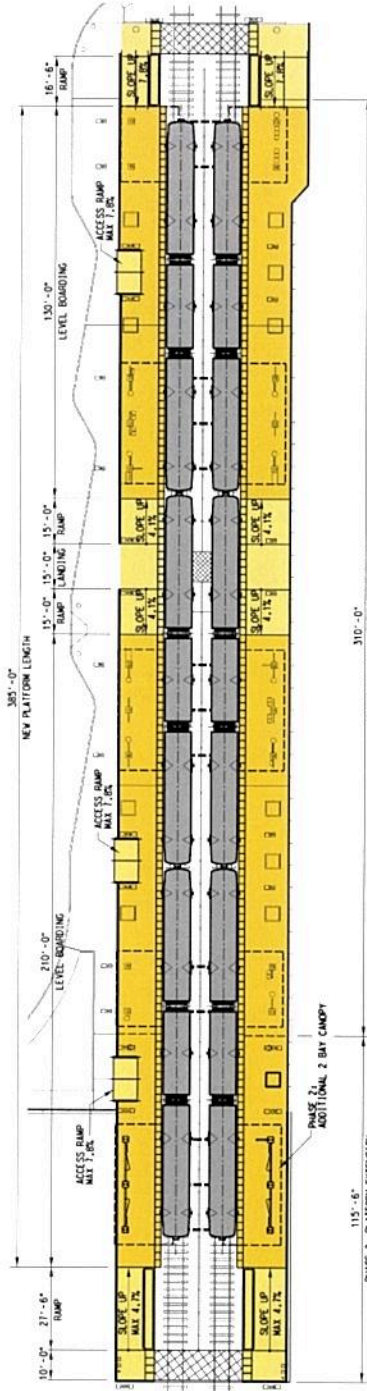

310'-0"
PHASE 1: RAISING EXISTING PLATFORM

115'-6"
PHASE 2: PLATFORM EXTENSION

PROPOSED PLATFORM EXTENSION

LEVEL BOARDING PLATFORM




URS




REV	DATE	DESCRIPTION
01	11/20/13	ISSUED FOR PERMIT

8TH & CORINTH STATION
PLATFORM DESIGN
DIRECTIVE CONCEPT
TYPE A-1

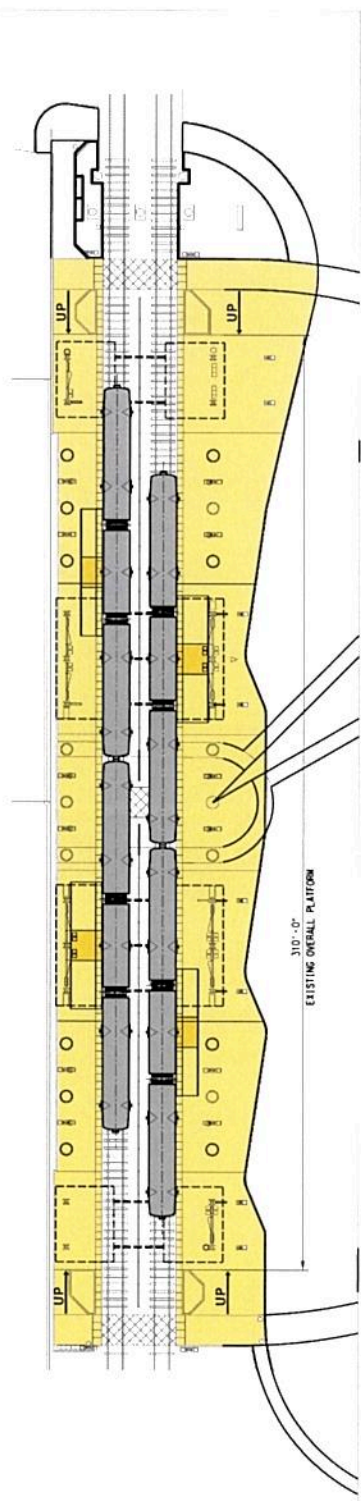

EXISTING PLATFORM CONDITION

LEVEL BOARDING PLATFORM

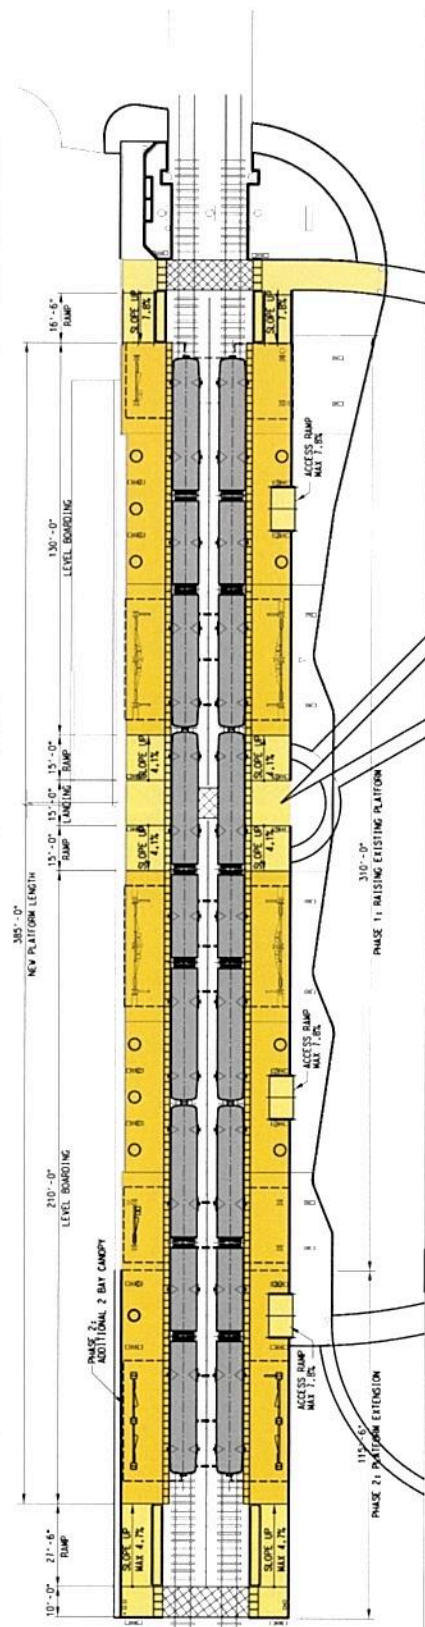


PROPOSED PLATFORM EXTENSION

LEVEL BOARDING PLATFORM



T I BLVD

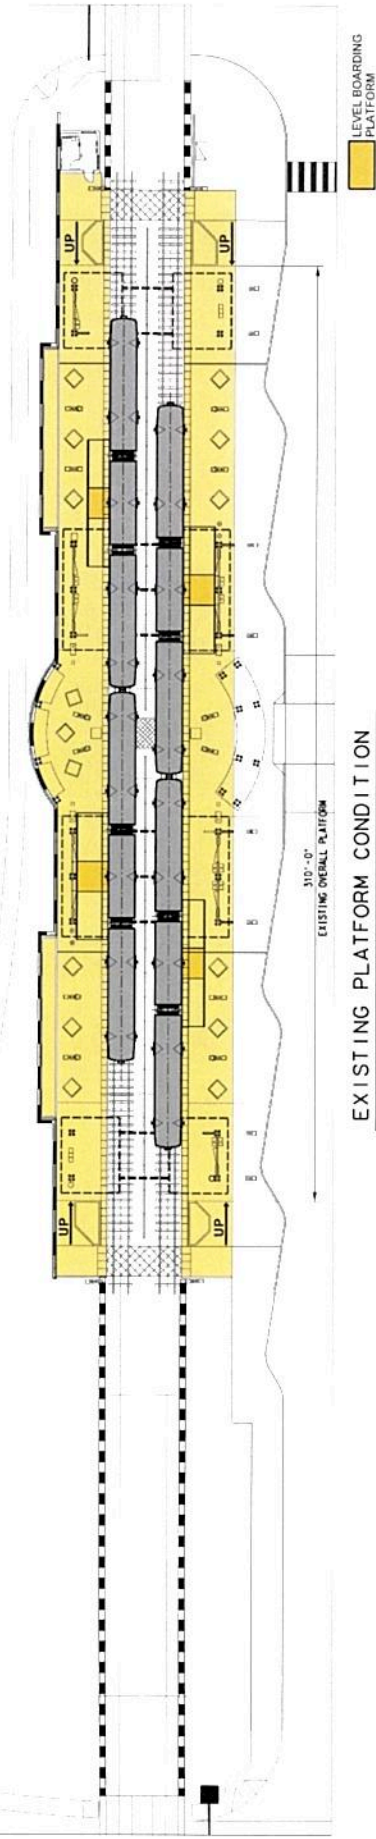

EXISTING PLATFORM CONDITION

T I BLVD

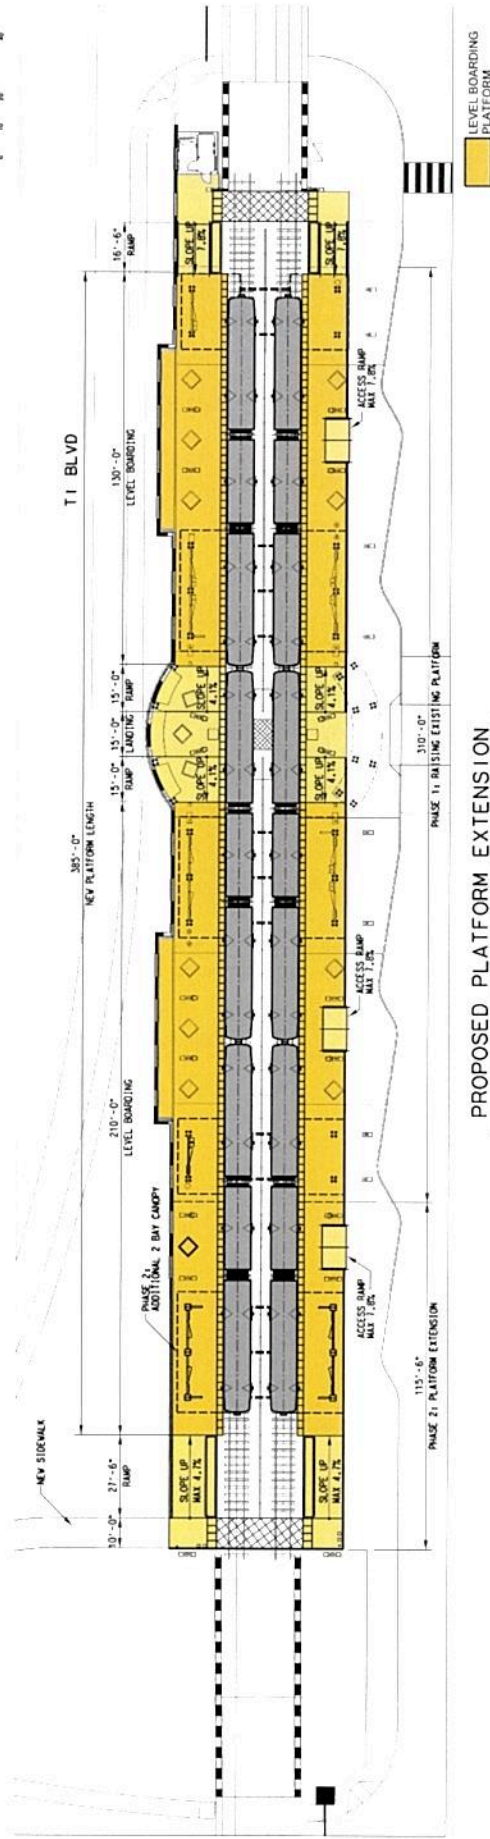

PROPOSED PLATFORM EXTENSION







LEUCENTRAL STATION
PLATFORM DESIGN
DIRECTIVE CONCEPT
TYPE A-1

PLATFORM DESIGN DIRECTIVE CONCEPTS TYPE A-2 SIDE PLATFORM WITHOUT BUS OR KISS & RIDE DROP OFF AREAS LOCATED ADJACENT TO THE PLATFORM

LOVERS LANE STATION
GALATYN PARK STATION
ARAPAHO CENTER STATION
BUSH TURNPIKE STATION
DOWNTOWN PLANO STATION

1201 Elm Street
Suite 5240
Dallas, TX 75270
T. 214.742.0400
F. 214.742.0401
www.kallitexas.com



TBPE REGISTRATION No. F-9010


URS

1950 NORTH STEMMONS FREEWAY
SUITE 6000
DALLAS, TEXAS 75207
214-741-7777
URS CORPORATION ID #3162




© DART, all rights reserved, 2012-2014

NB US 75 FRONTAGE ROAD

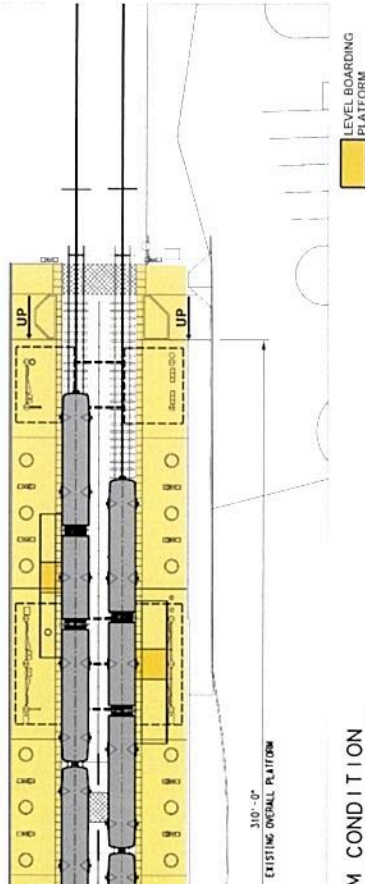

EXISTING PLATFORM CONDITION

NB US 75 FRONTAGE ROAD

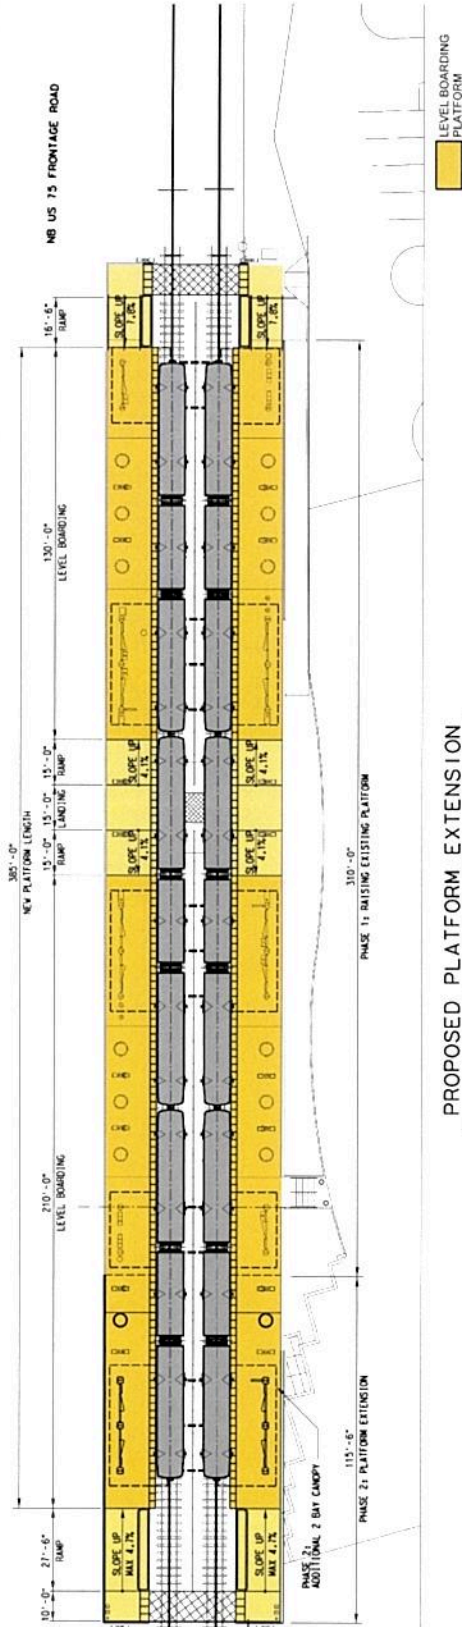

PROPOSED PLATFORM EXTENSION









LOWERS LANE STATION
 PLATFORM DESIGN
 DIRECTIVE CONCEPT
 TYPE A-Z

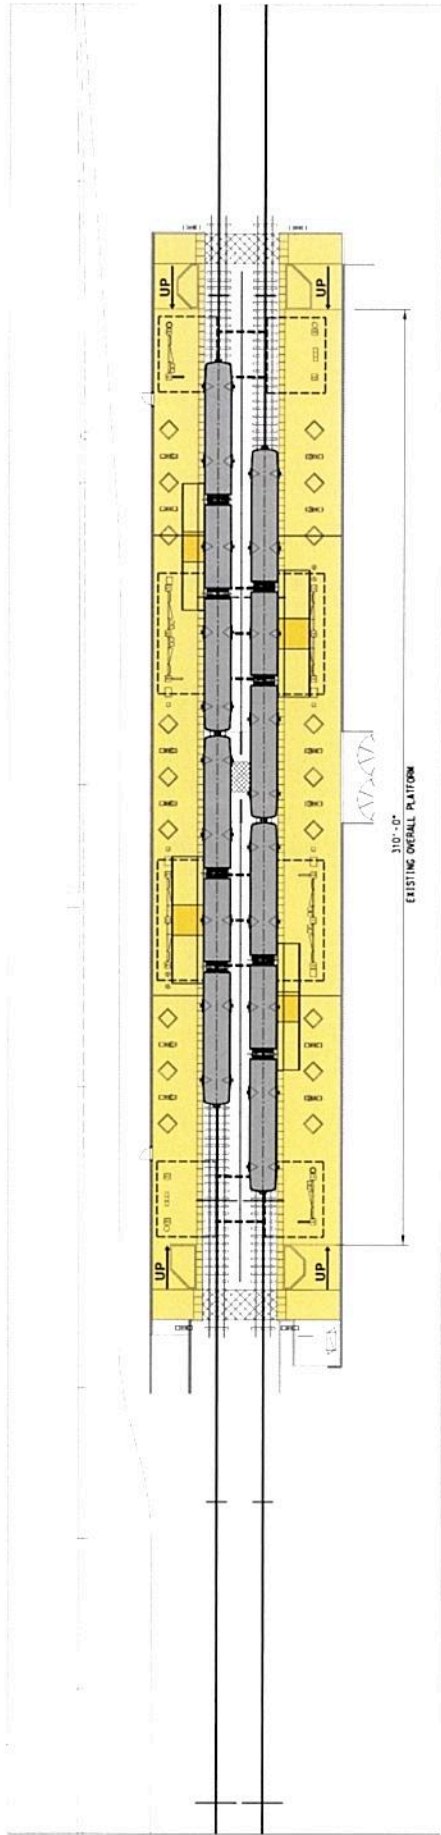


EXISTING PLATFORM CONDITION

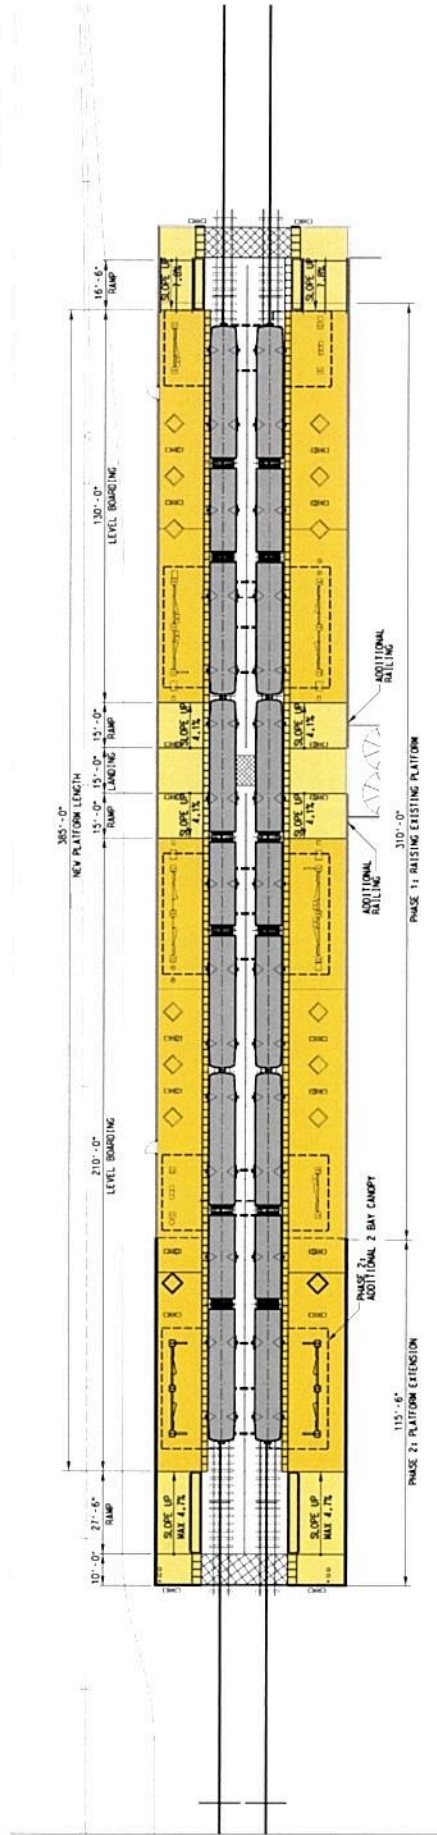


PROPOSED PLATFORM EXTENSION


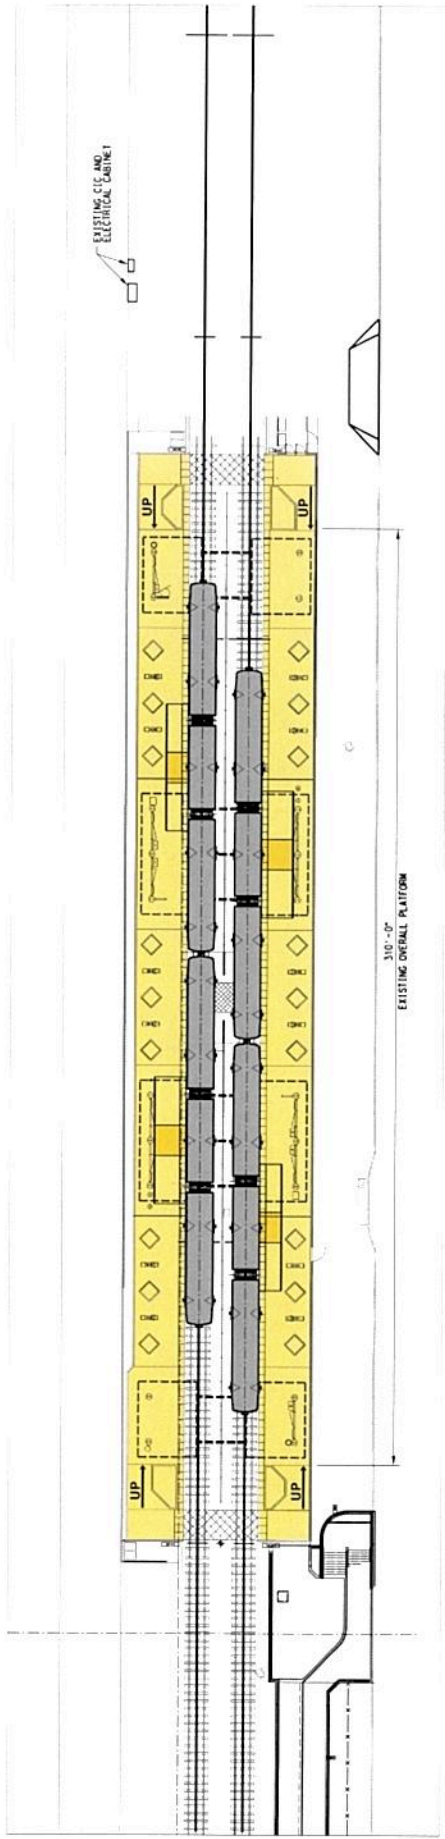

EXISTING PLATFORM CONDITION

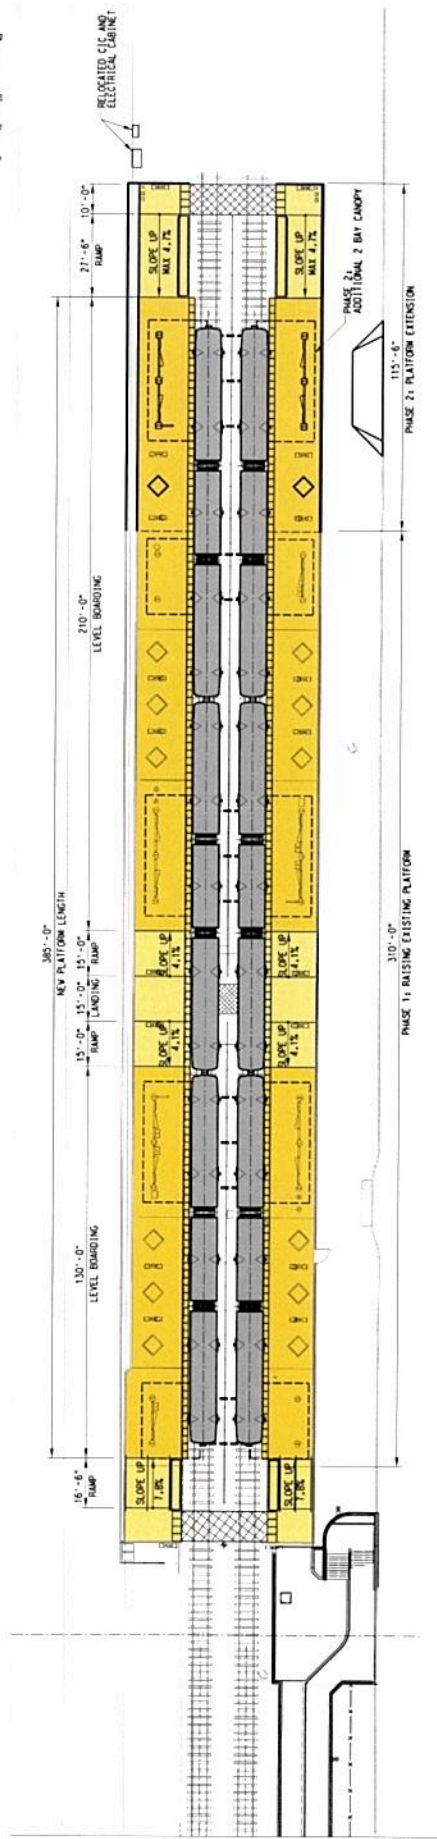

PROPOSED PLATFORM EXTENSION






ARAPAHO CENTER STATION
 PLATFORM DESIGN
 DIRECTIVE CONCEPT
 TYPE A-2

















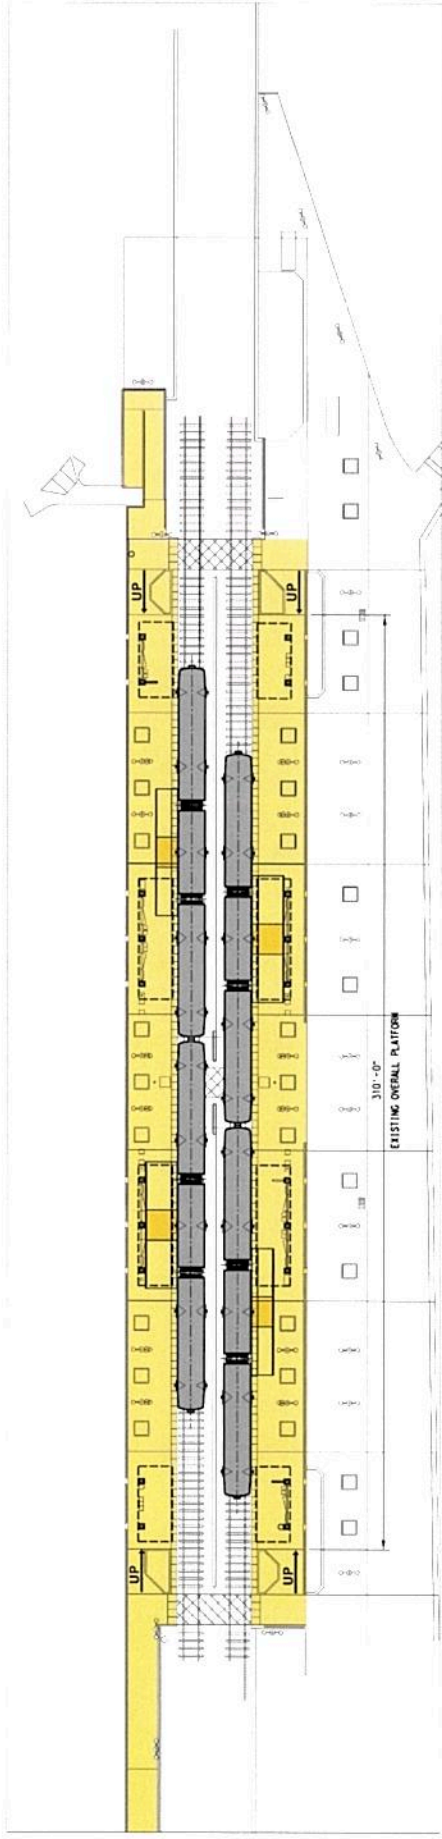

EXISTING PLATFORM CONDITION

LEVEL BOARDING PLATFORM

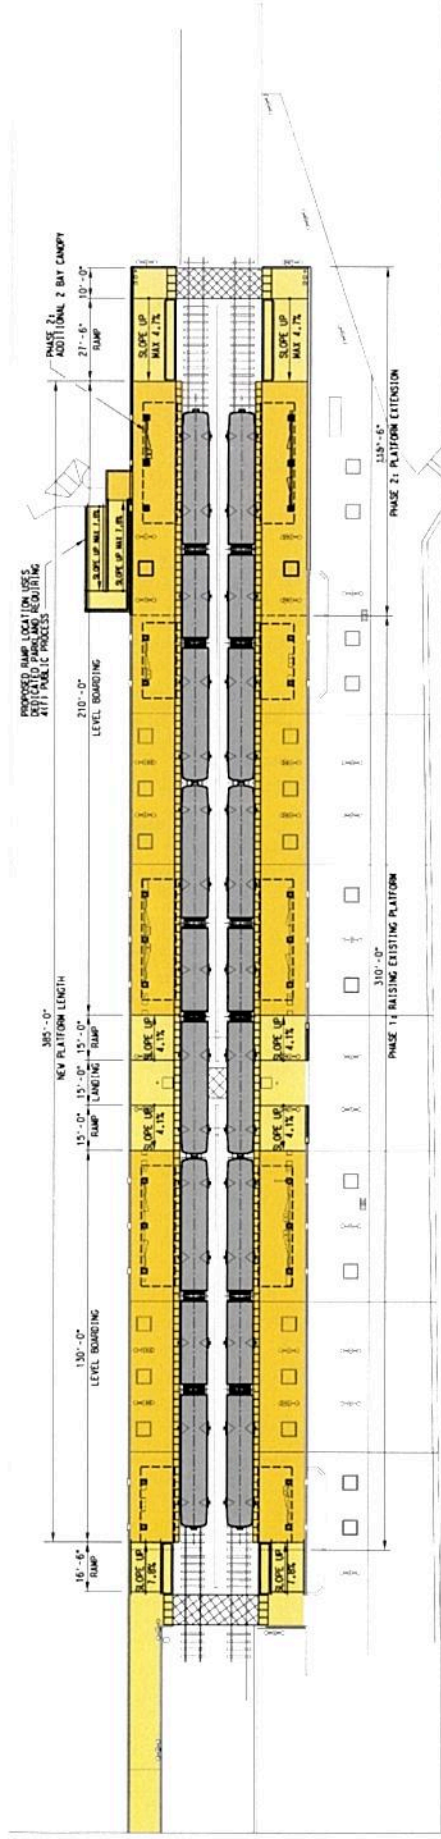

PROPOSED PLATFORM EXTENSION

LEVEL BOARDING PLATFORM








DOWNTOWN PLANO STATION
 PLATFORM DESIGN
 DIRECTIVE CONCEPT
 TYPE A-2


PLATFORM DESIGN DIRECTIVE CONCEPTS TYPE A-X SIDE AND CENTER PLATFORM WITH SPECIAL CONDITIONS

TYLER/VERNON STATION
DALLAS ZOO STATION
MORRELL STATION
WHITE ROCK STATION
MOCKINGBIRD STATION
CITYPLACE/UPTOWN STATION
CONVENTION CENTER STATION

1201 Elm Street
Suite 5240
Dallas, TX 75270
T: 214.742.0400
F: 214.742.0401
www.kalfexas.com




TBPE REGISTRATION No. F-9010

URS


1950 NORTH STEMMONS FREEWAY
SUITE 6000



© DART, all rights reserved, 2012-2014

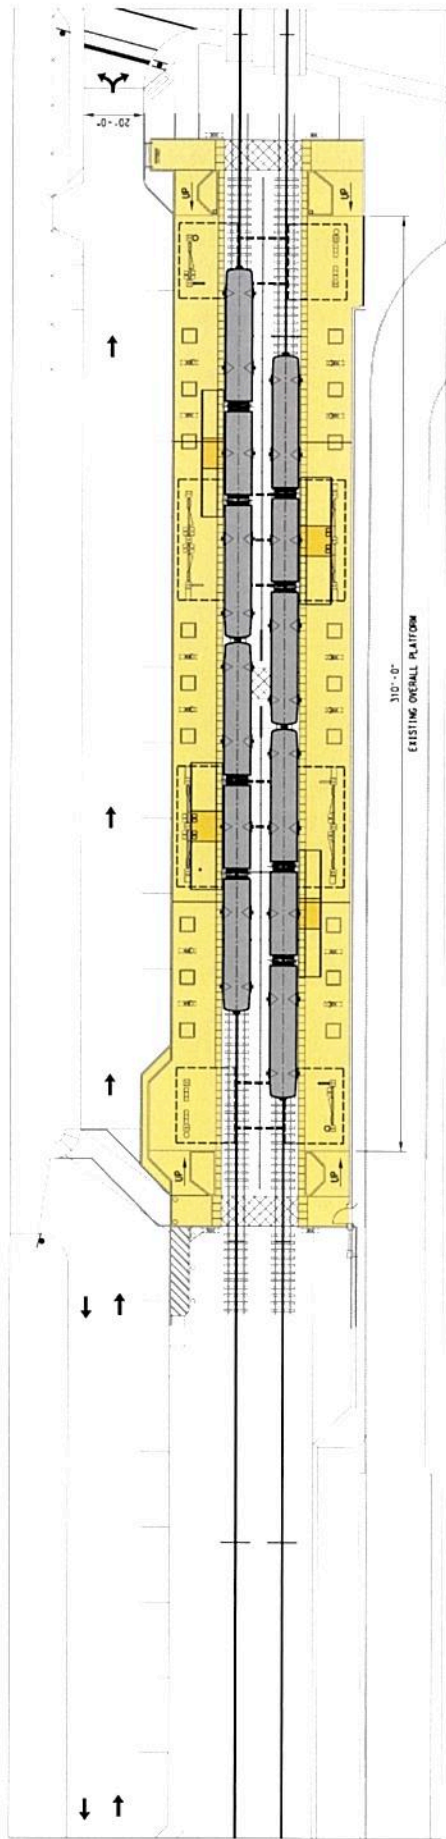

EXISTING PLATFORM CONDITION

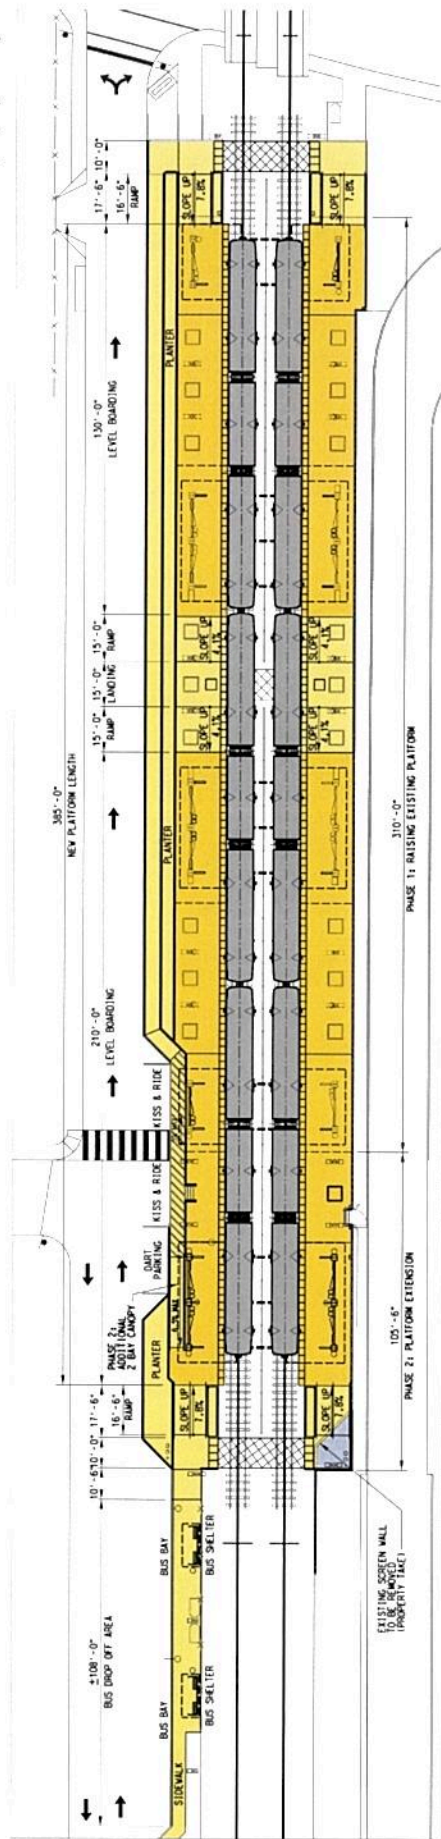

PROPOSED PLATFORM EXTENSION




URS
 GPC Contract No. 13-414D




TYLERVERNON STATION
 PLATFORM DESIGN
 DIRECTIVE CONCEPT
 TYPE A.X

DATE	BY	APP'D
SCALE

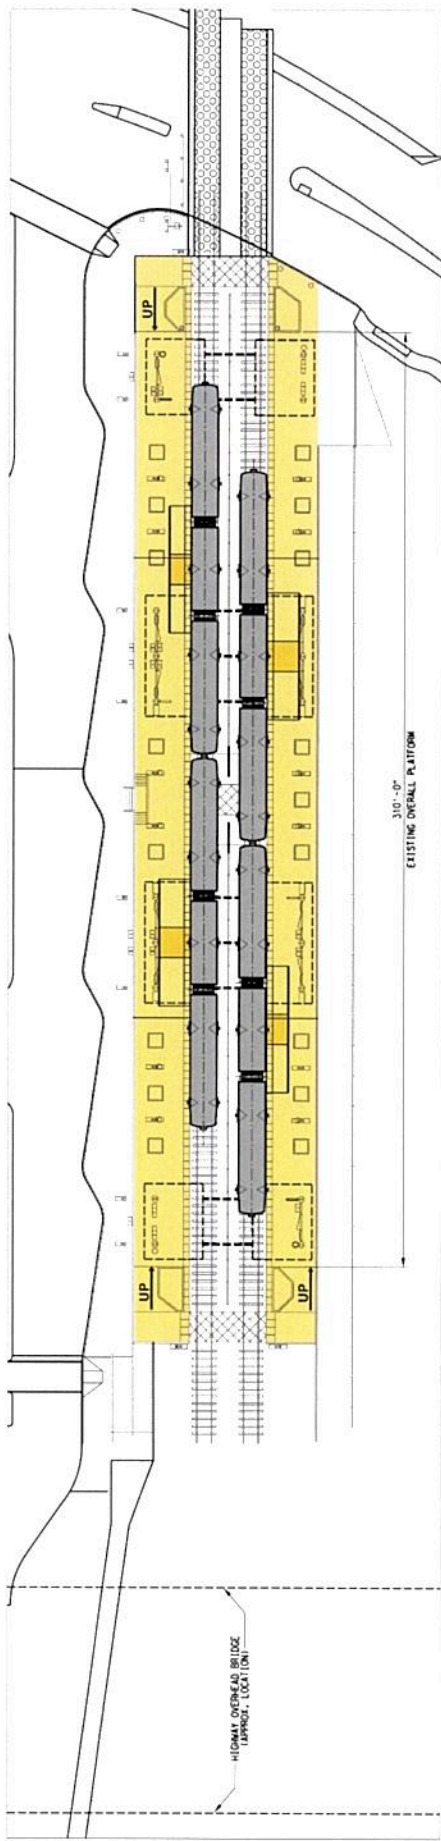

EXISTING PLATFORM CONDITION

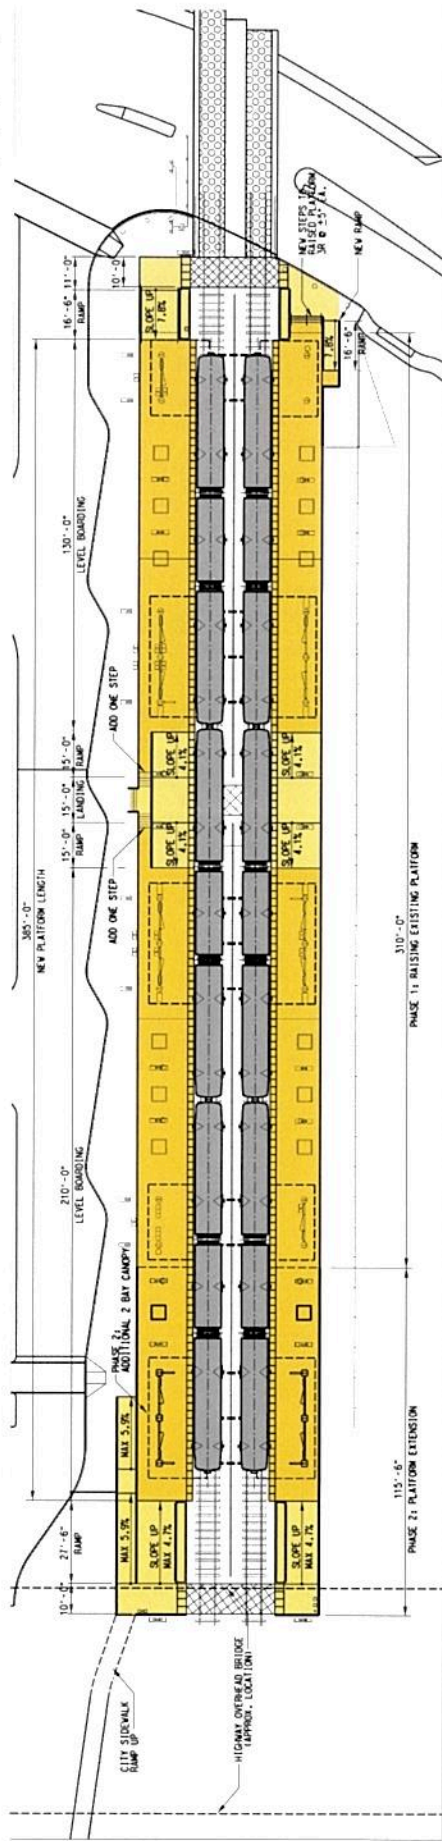

PROPOSED PLATFORM EXTENSION




URS
 URS CORPORATION (E-K164)




DART PROJECT



DALLAS ZOO STATION
 PLATFORM DESIGN
 DIRECTIVE CONCEPT
 TYPE A-X

NO.	DATE	BY	CHKD.	DESCRIPTION
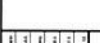

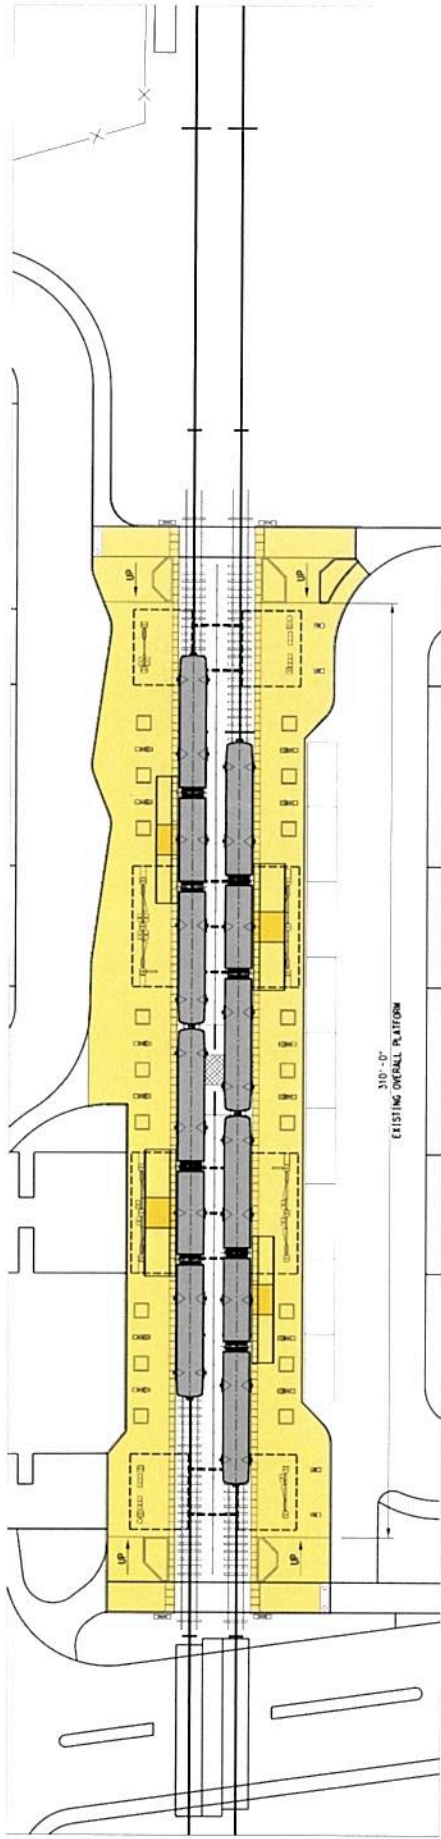

EXISTING PLATFORM CONDITION

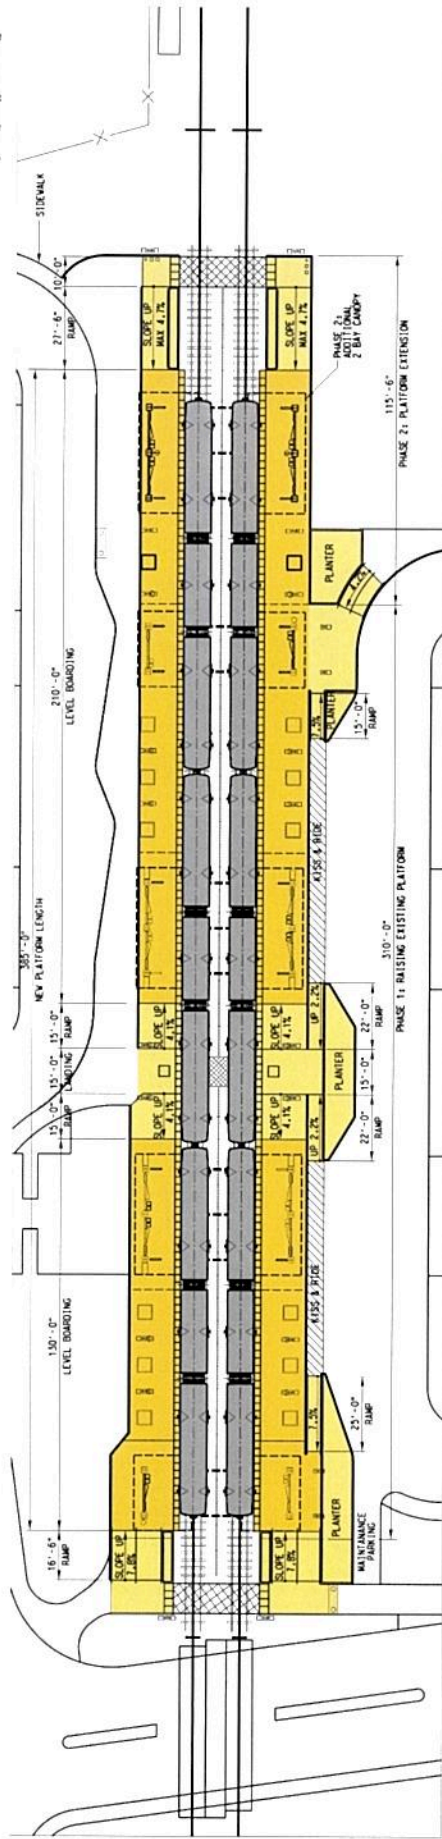

PROPOSED PLATFORM EXTENSION




URS
 URS CORPORATION IS A SECT




DATE	BY	CHK	APP
MORRELL STATION
 PLATFORM DESIGN
 DIRECTIONAL CONCEPT
 TYPE A-X

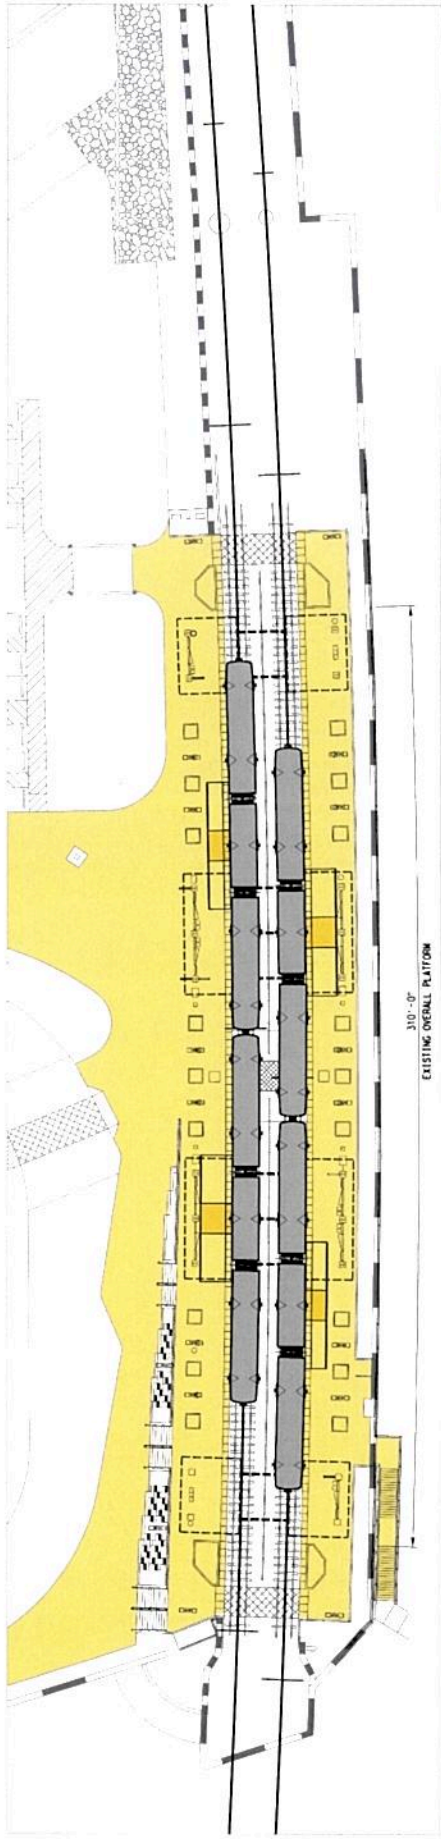

EXISTING PLATFORM CONDITION

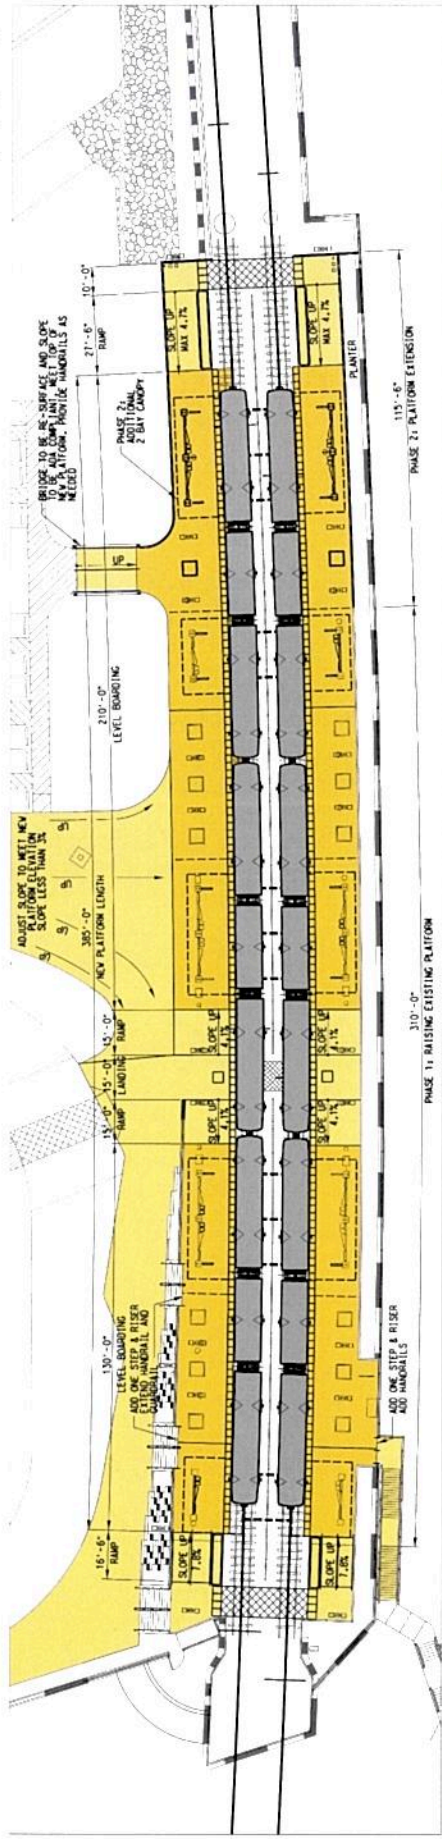


PROPOSED PLATFORM EXTENSION

LEVEL BOARDING PLATFORM


LEVEL BOARDING PLATFORM

--	--	--	---

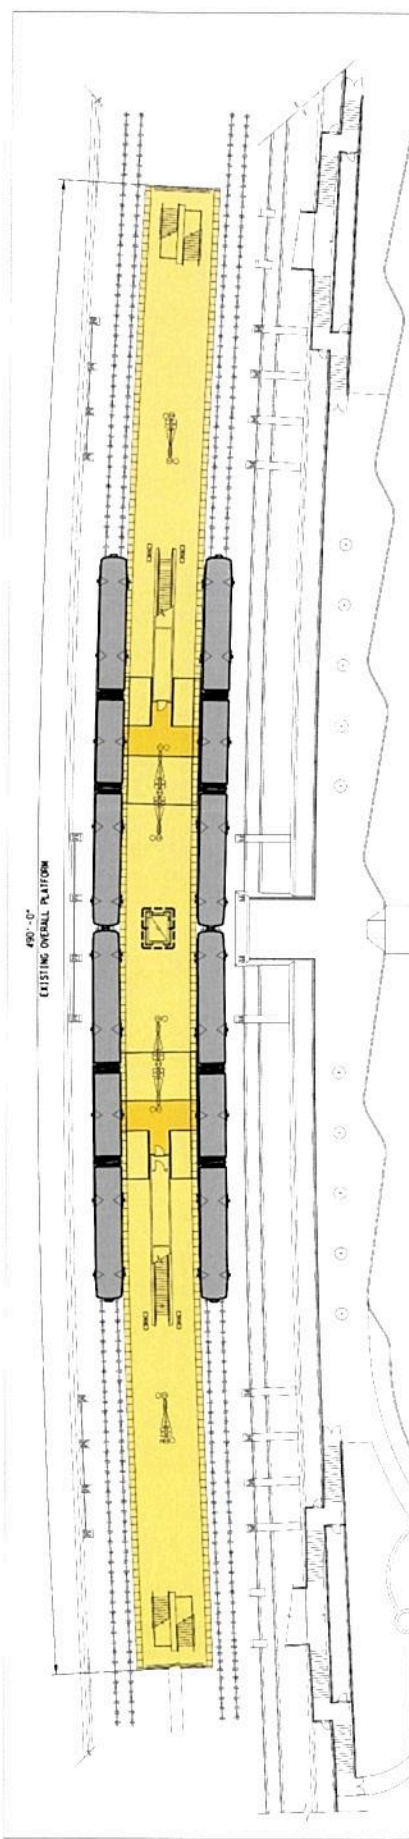

EXISTING PLATFORM CONDITION

LEVEL BOARDING PLATFORM

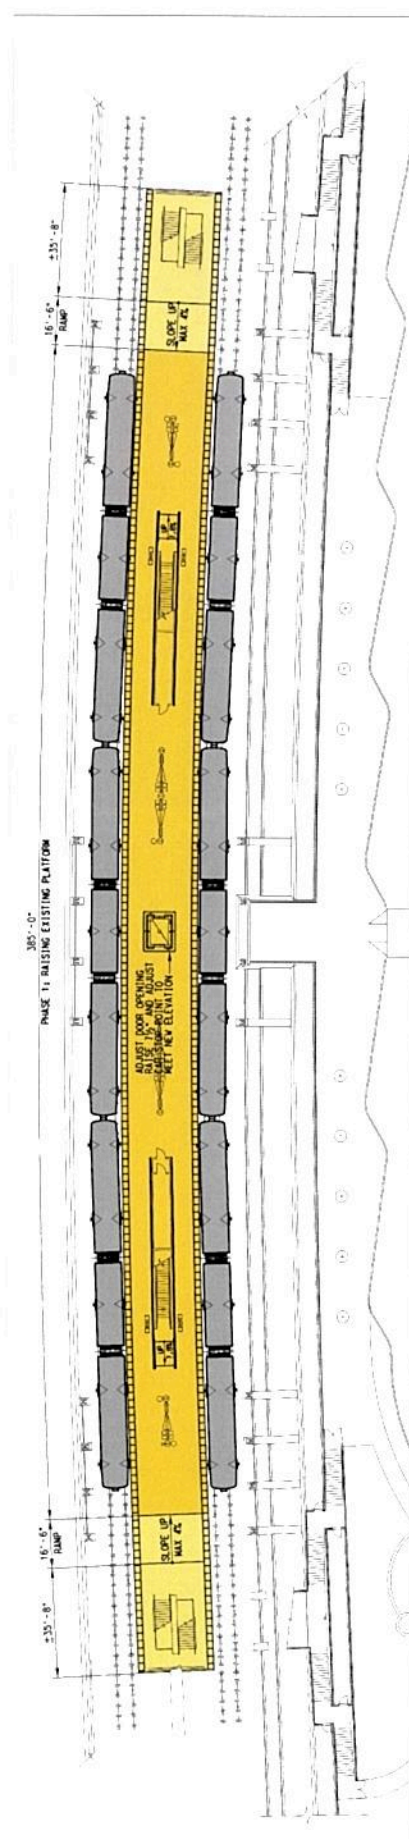

PROPOSED PLATFORM EXTENSION

LEVEL BOARDING PLATFORM




URS
 URS CORPORATION, IS #1182



DART PROJECT




MOCKINGBIRD STATION
 PLATFORM DESIGN
 DIRECTIVE CONCEPT
 TYPE A-X

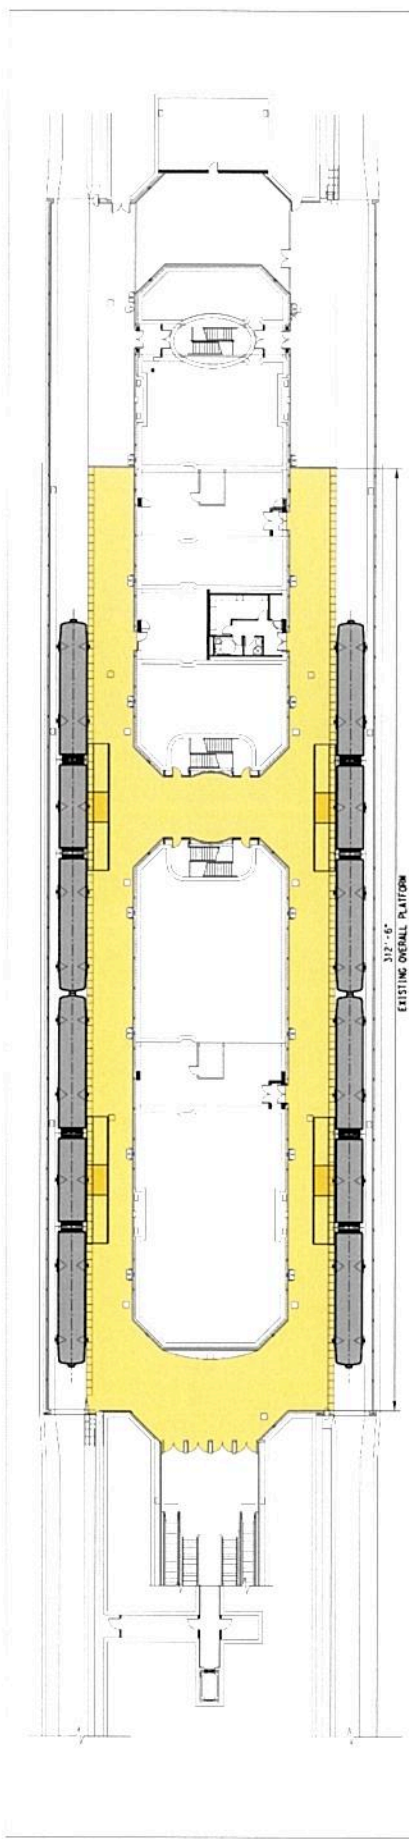

EXISTING PLATFORM CONDITION

LEVEL BOARDING PLATFORM


SCALE IN FEET

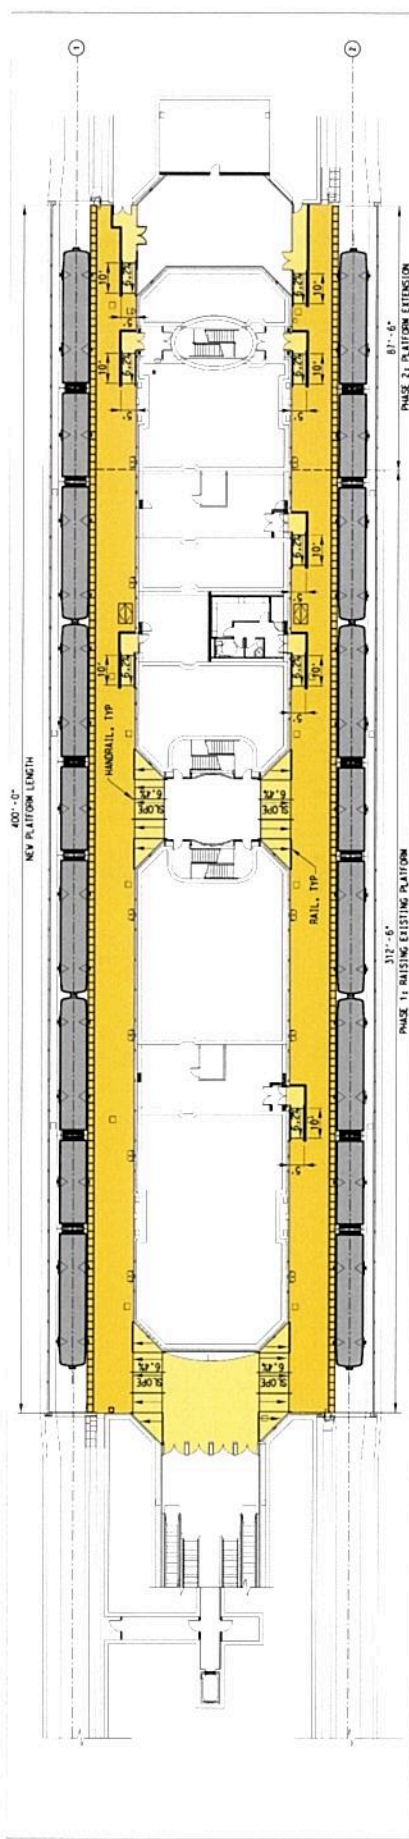


PROPOSED PLATFORM EXTENSION

LEVEL BOARDING PLATFORM

--	-----------	---------------------	--

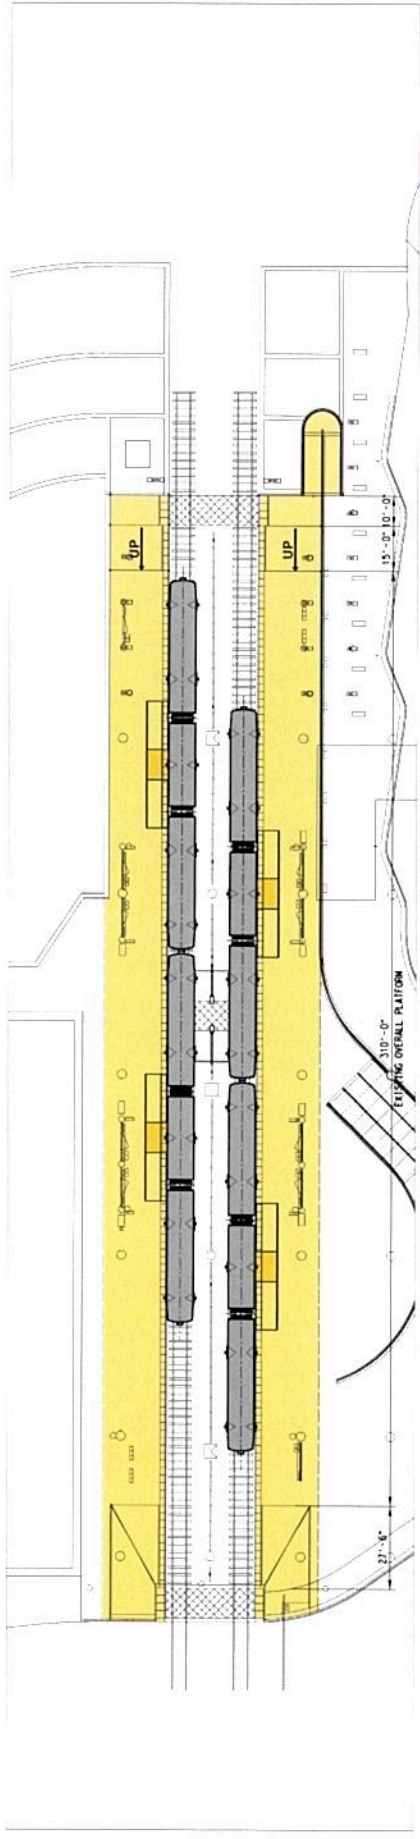

EXISTING PLATFORM CONDITION

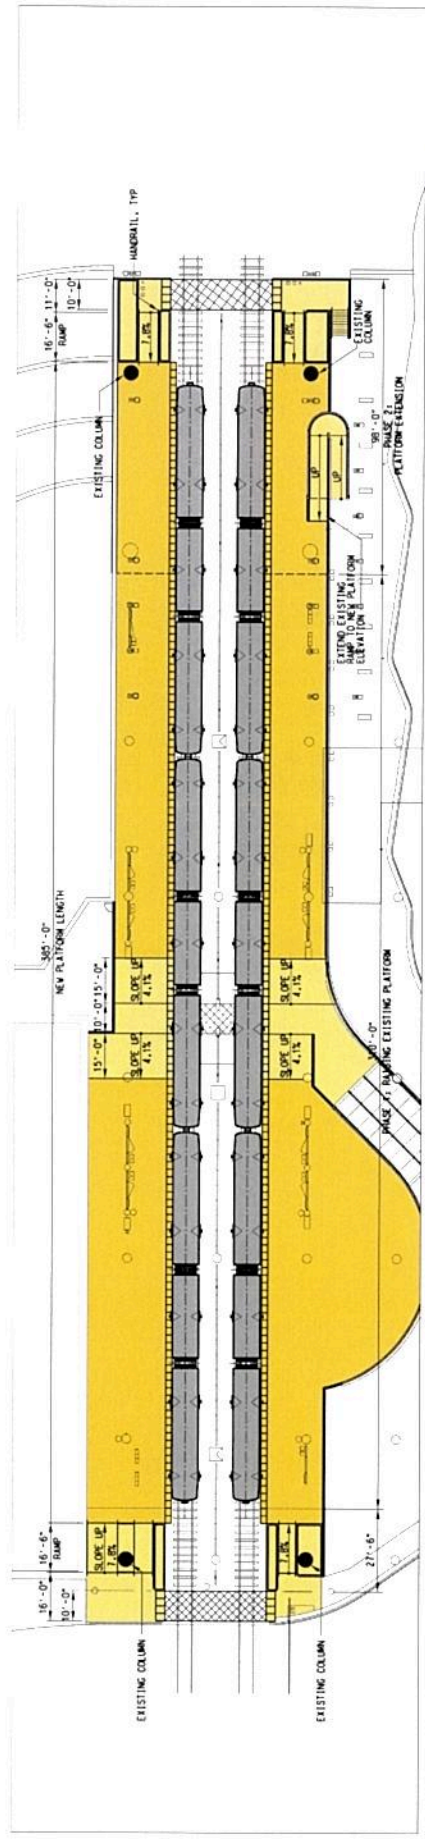

PROPOSED PLATFORM EXTENSION






CONVENTION CENTER STATION
 PLATFORM DESIGN
 DIRECTIVE CONCEPT
 TYPE A-X


SCALE

PLATFORM DESIGN DIRECTIVE CONCEPTS TYPE B CENTER PLATFORM

PARKER ROAD STATION
FOREST/JUPITER STATION
DOWNTOWN GARLAND STATION
VA MEDICAL CENTER STATION
KIEST STATION
WESTMORELAND STATION

1201 Elm Street
Suite 5240
Dallas, TX 75270
T. 214.742.0400
F. 214.742.0401
www.kalfexas.com




TBPE REGISTRATION No. F-9010



1950 NORTH STEMMONS FREEWAY
SUITE 6000
DALLAS, TEXAS 75207
214-741-7777
URS CORPORATION ID #3162



© DART, all rights reserved, 2012-2014

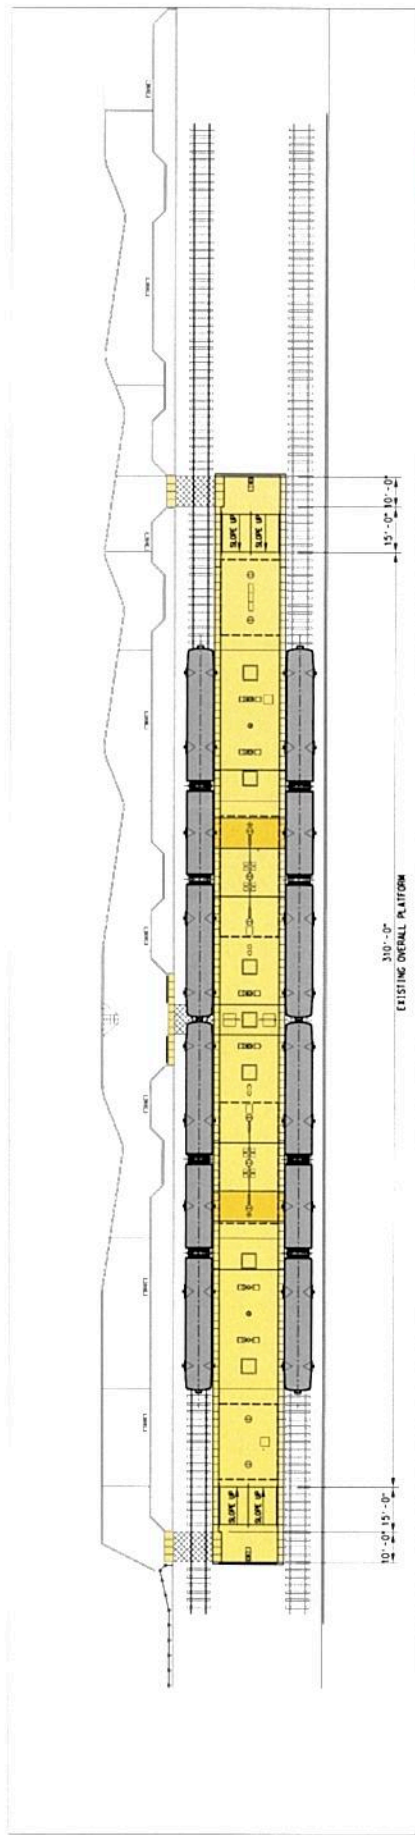


EXISTING PLATFORM CONDITION

LEVEL BOARDING PLATFORM



SCALE IN FEET
1" = 10'-0"

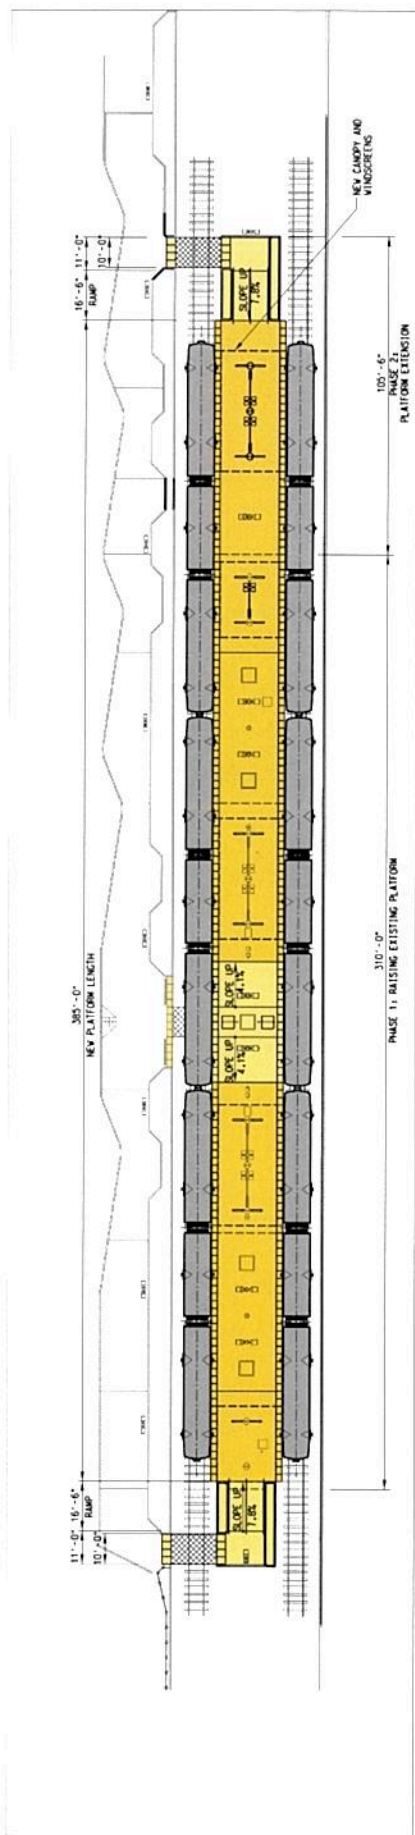

PROPOSED PLATFORM EXTENSION

LEVEL BOARDING PLATFORM







DART PROJECT




FOREST/JUPITER STATION
 PLATFORM DESIGN
 DIRECTIVE CONCEPT
 TYPE B



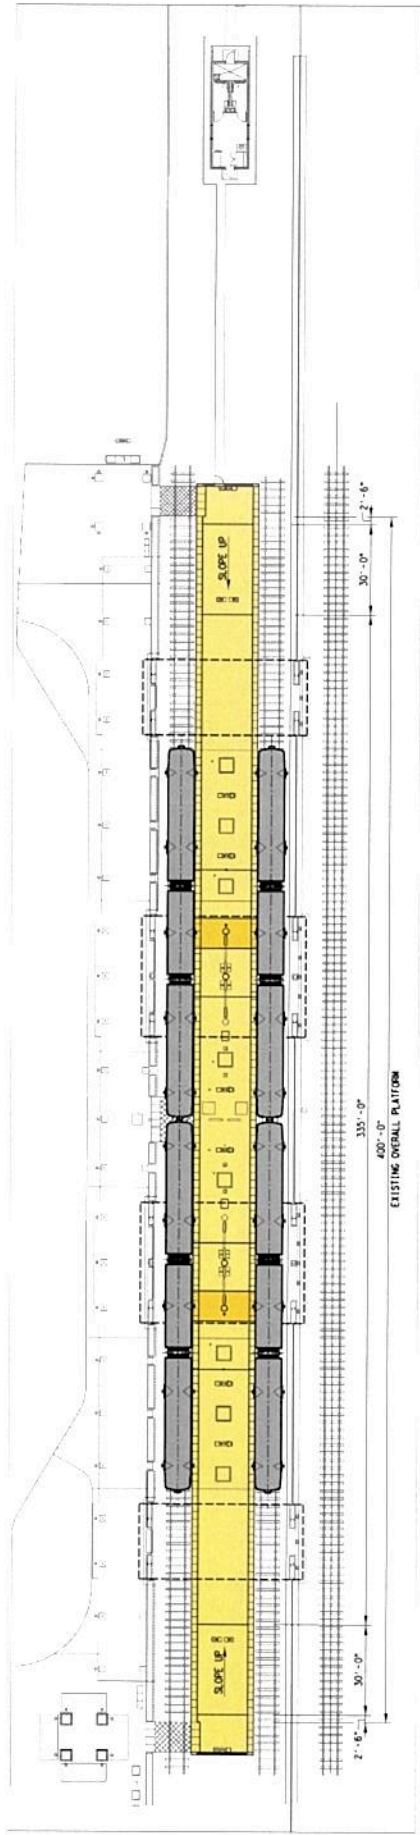

EXISTING PLATFORM CONDITION

LEVEL BOARDING PLATFORM

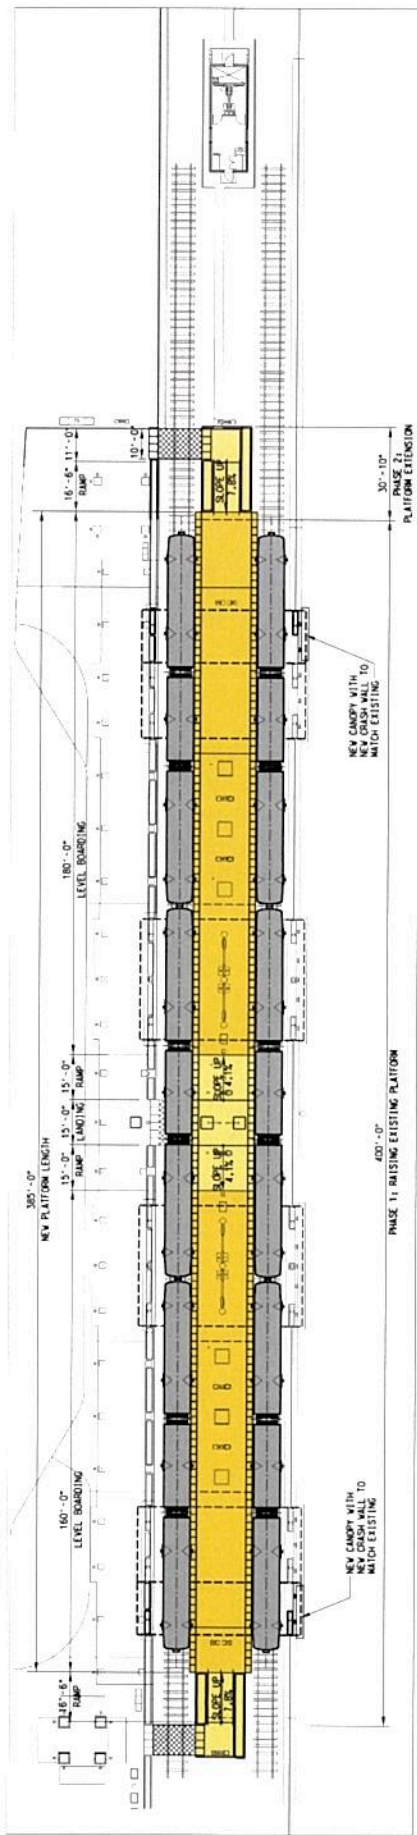

PROPOSED PLATFORM EXTENSION

LEVEL BOARDING PLATFORM











DOWNTOWN GARLAND STATION
 PLATFORM DESIGN
 DIRECTIVE CONCEPT
 TYPE B

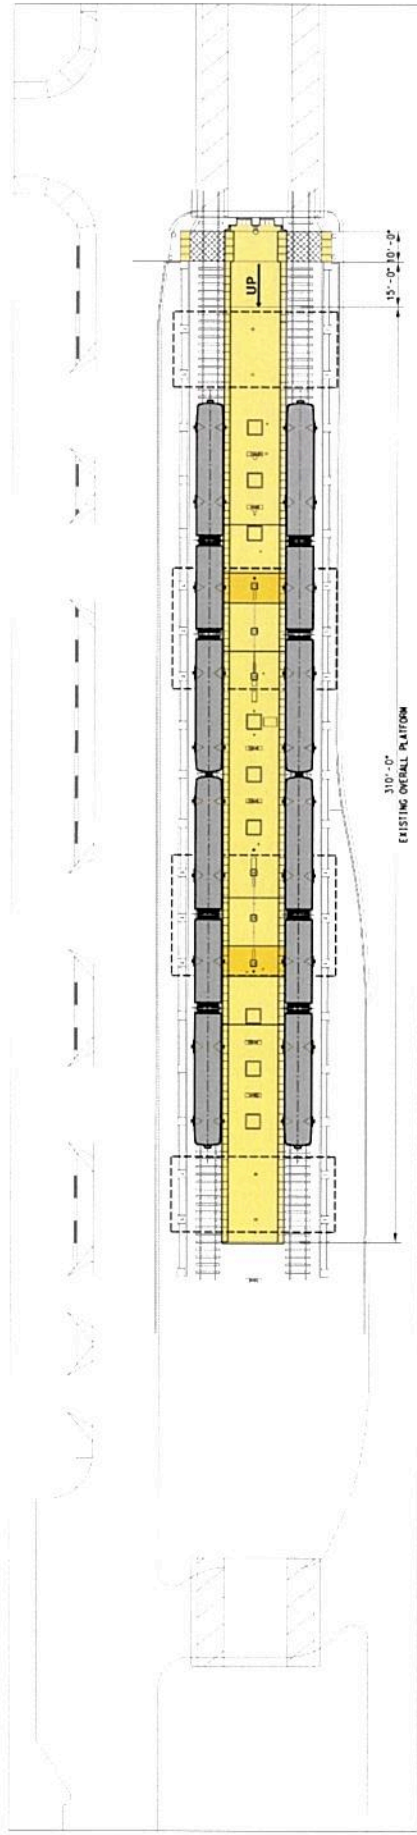


EXISTING PLATFORM CONDITION

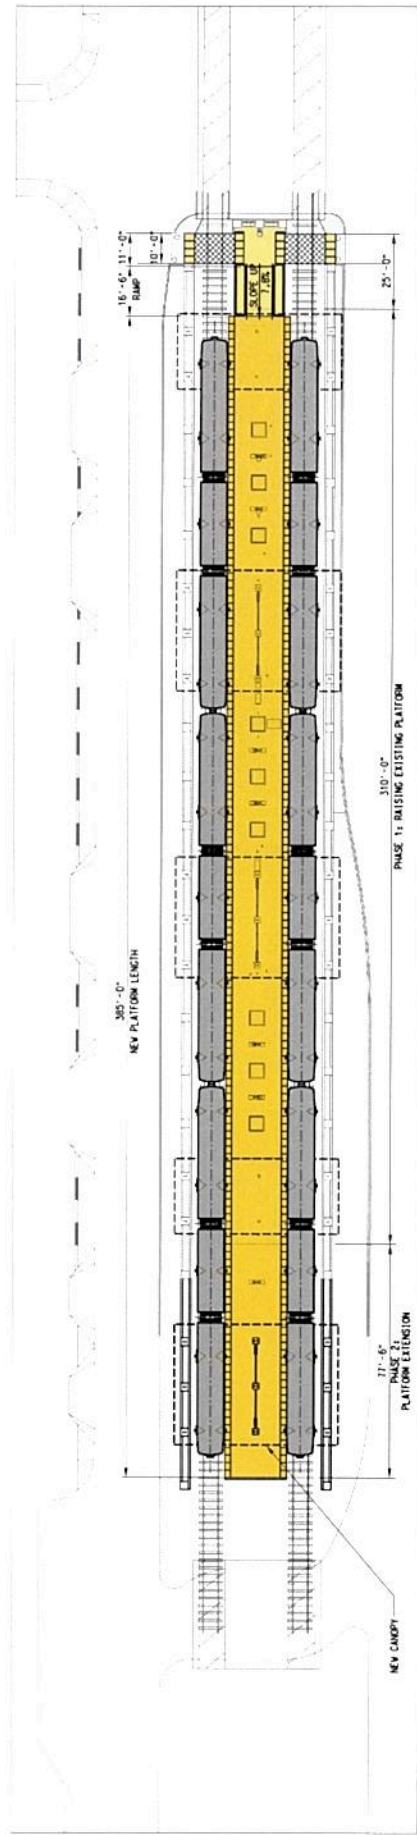


PROPOSED PLATFORM EXTENSION

			<p>PLATFORM DESIGN DIRECTIVE CONCEPT TYPE B</p>
<p>DATE: 01/14/14</p> <p>BY: [Signature]</p> <p>CHECKED: [Signature]</p> <p>DESIGNED: [Signature]</p> <p>PROJECT MANAGER: [Signature]</p>	

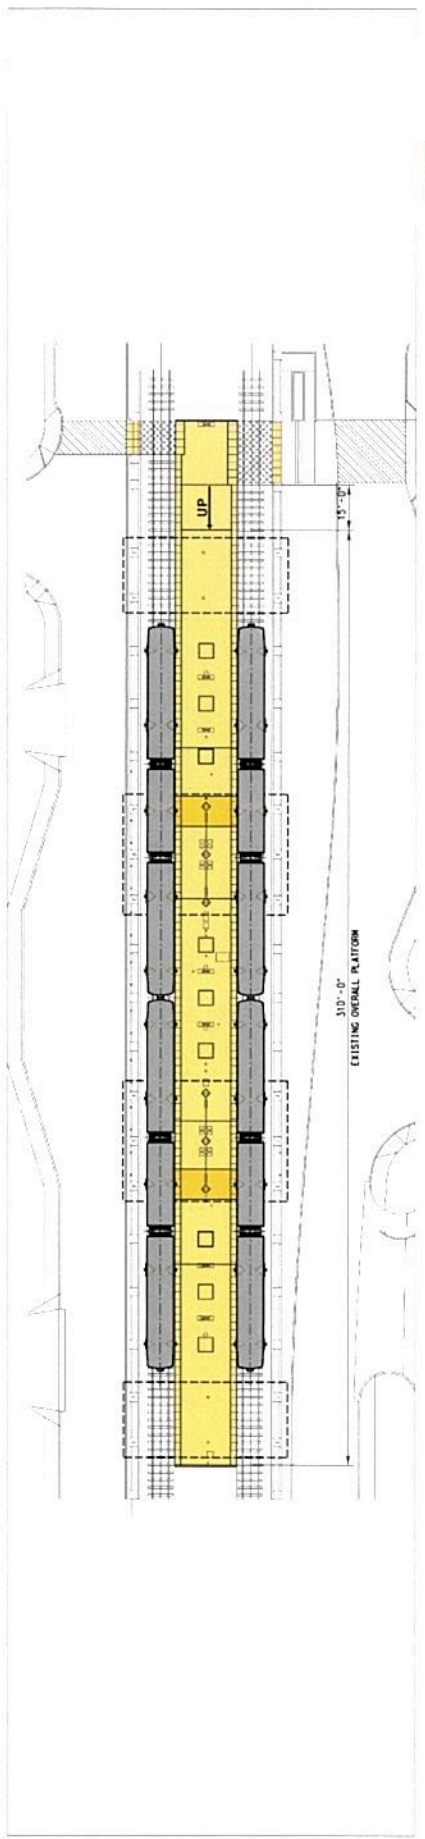


EXISTING PLATFORM CONDITION

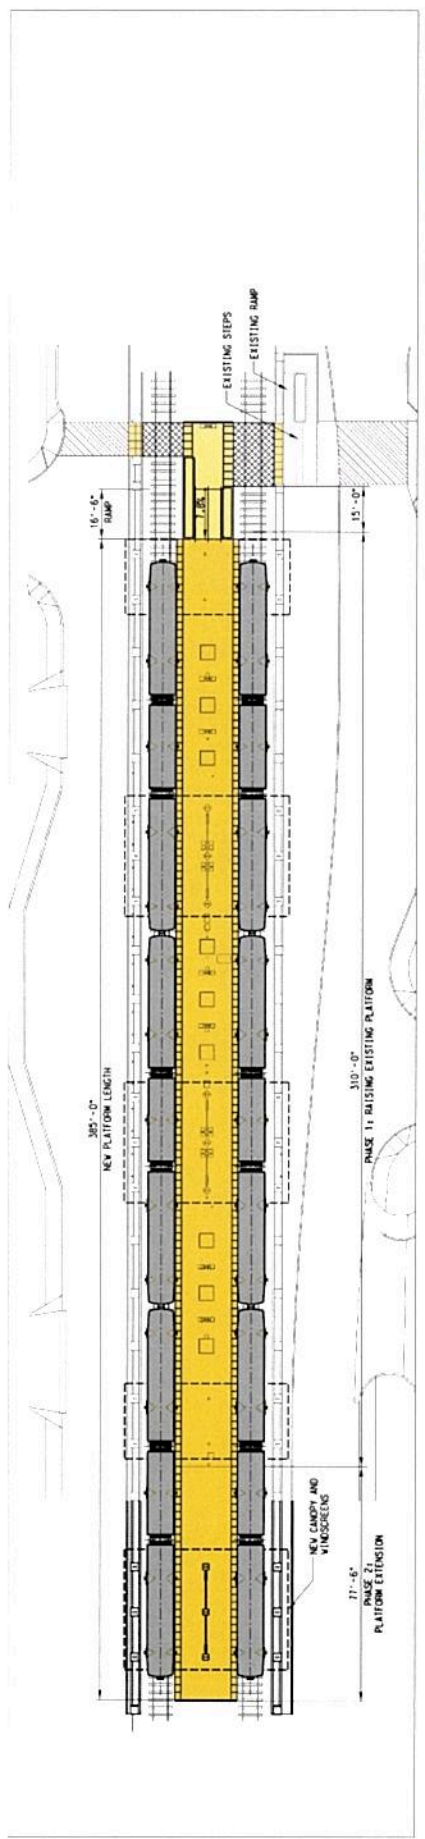


PROPOSED PLATFORM EXTENSION



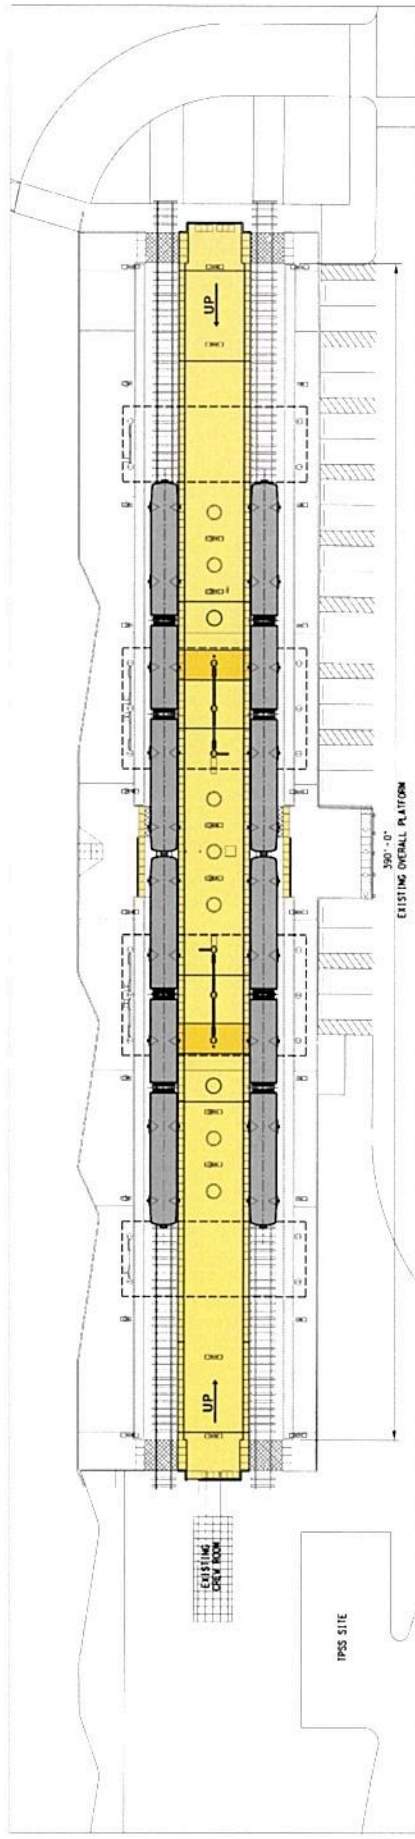

EXISTING PLATFORM CONDITION

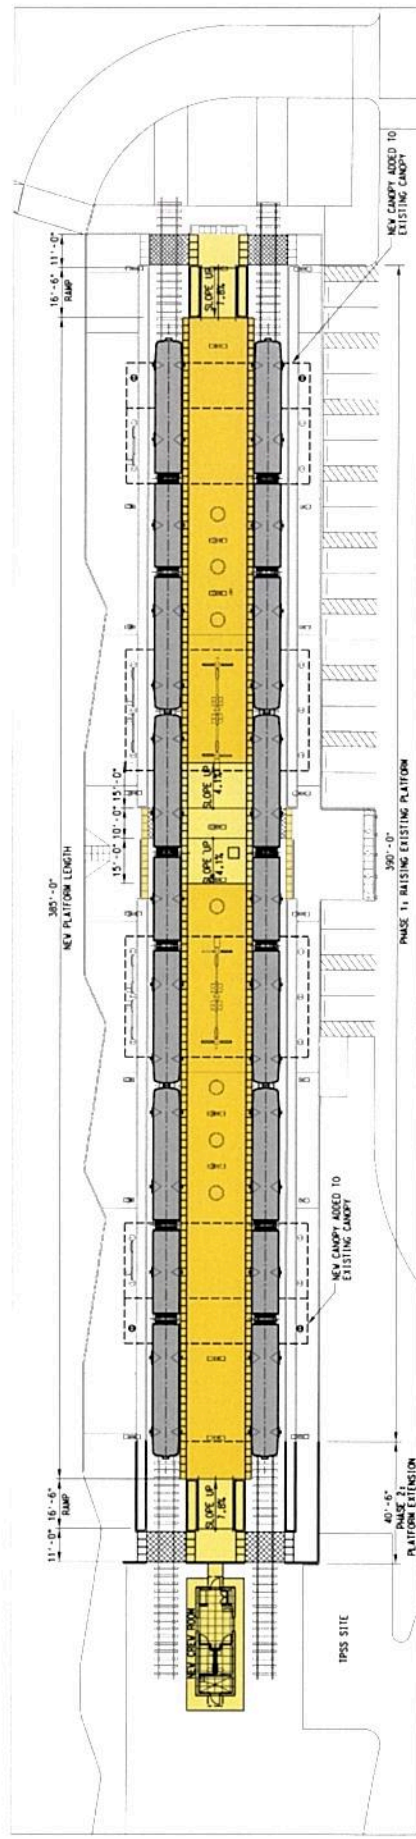

PROPOSED PLATFORM EXTENSION


PLATFORM DESIGN DIRECTIVE CONCEPTS TYPE C CENTER LOADING AERIAL PLATFORM

PARK LANE STATION
FOREST LANE STATION
SPRING VALLEY STATION

1201 Elm Street
Suite 5240
Dallas, TX 75270
T. 214.742.0400
F. 214.742.0401
www.kalfexas.com




TBPE REGISTRATION No. F-9010

URS

1950 NORTH STEMMONS FREEWAY
SUITE 6000
DALLAS, TEXAS 75207
214-741-7777
URS CORPORATION ID #3162



© DART, all rights reserved, 2012-2014

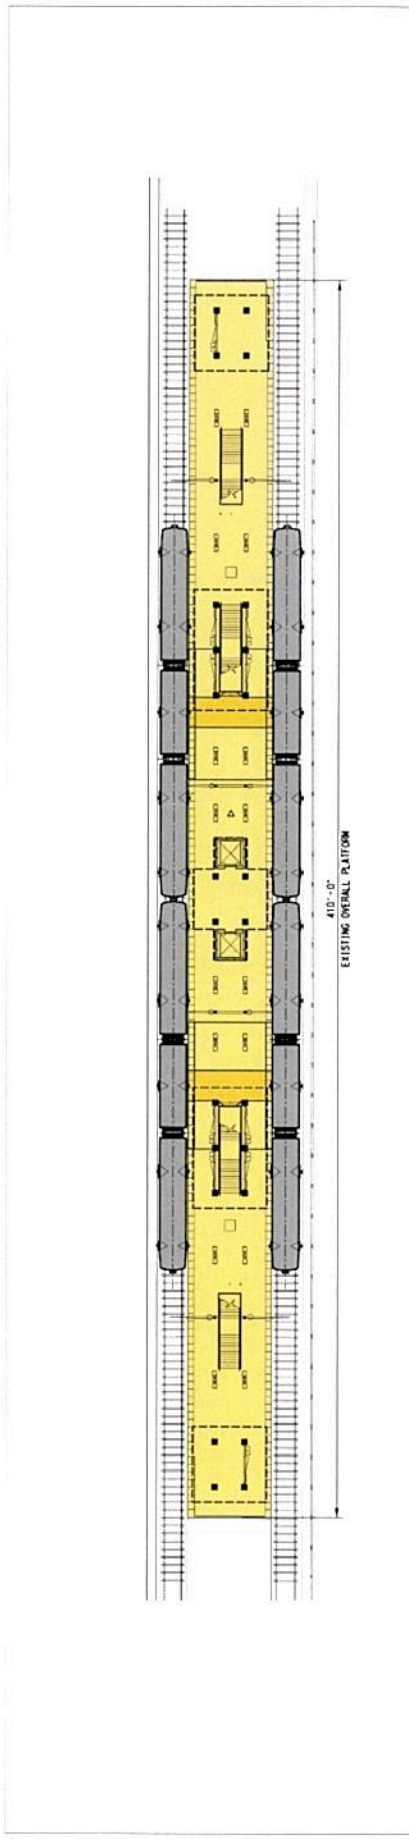


LEVEL BOARDING PLATFORM



SCALE OR DETAIL
1" = 20'-0"

EXISTING PLATFORM CONDITION

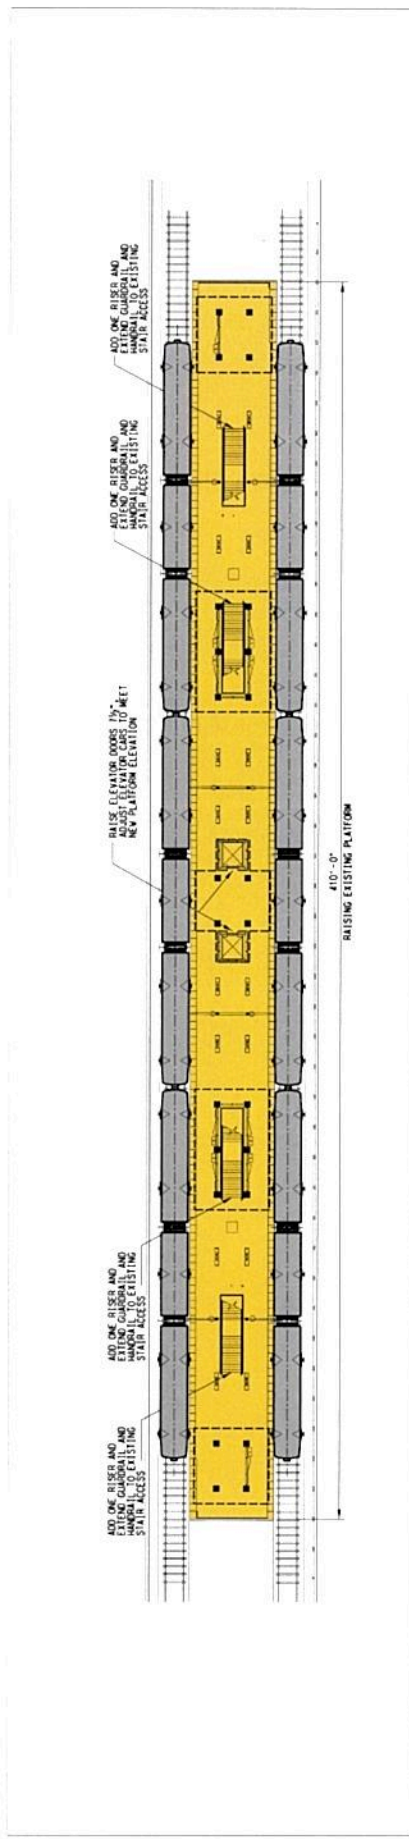

LEVEL BOARDING PLATFORM

PROPOSED PLATFORM EXTENSION








PARK LAKE STATION
FOREST LAKE STATION
SPRING VALLEY STATION
PLATFORM DESIGN
DIRECTIVE CONCEPT
TYPE C

PLATFORM DESIGN DIRECTIVE CONCEPT TYPE C-1 END LOADING AERIAL PLATFORM

WALNUT HILL STATION



TBPE REGISTRATION No. F-9010


1201 Elm Street
Suite 5240
Dallas, TX 75270
T. 214.742.0400
F. 214.742.0401
www.katexas.com

URS

1950 NORTH STEMMONS FREEWAY
SUI TE 6000
DALLAS, TEXAS 75207
214-741-7777
URS CORPORATION ID #3162



© DART, all rights reserved, 2012-2014

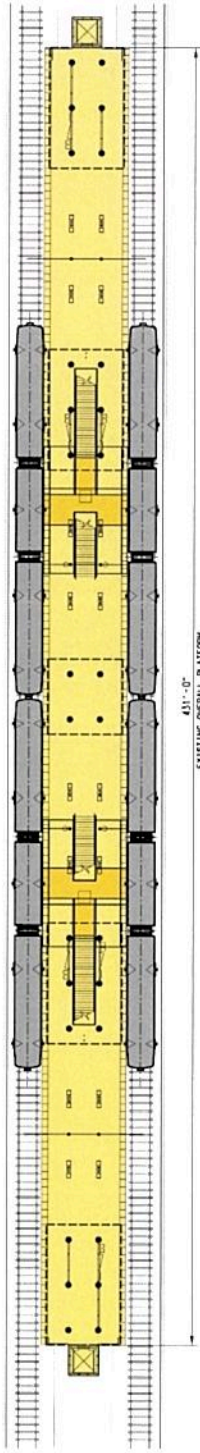


EXISTING PLATFORM CONDITION

LEVEL BOARDING PLATFORM



SCALE IN FEET
0 20 40 80

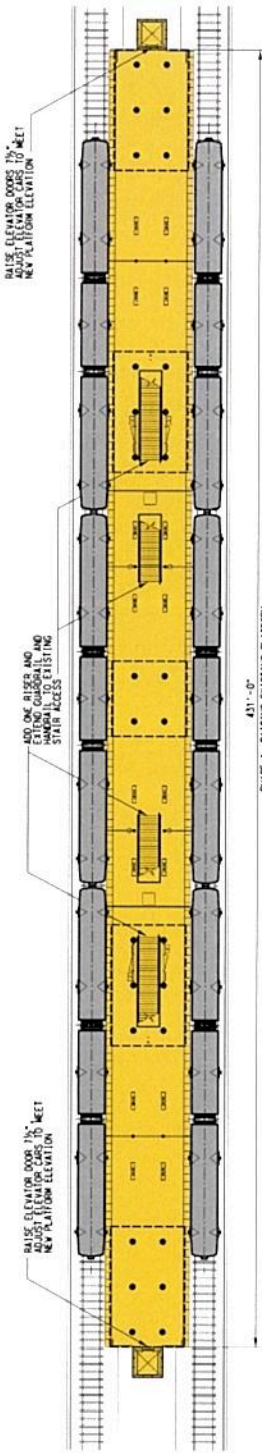

PROPOSED PLATFORM EXTENSION

LEVEL BOARDING PLATFORM

